


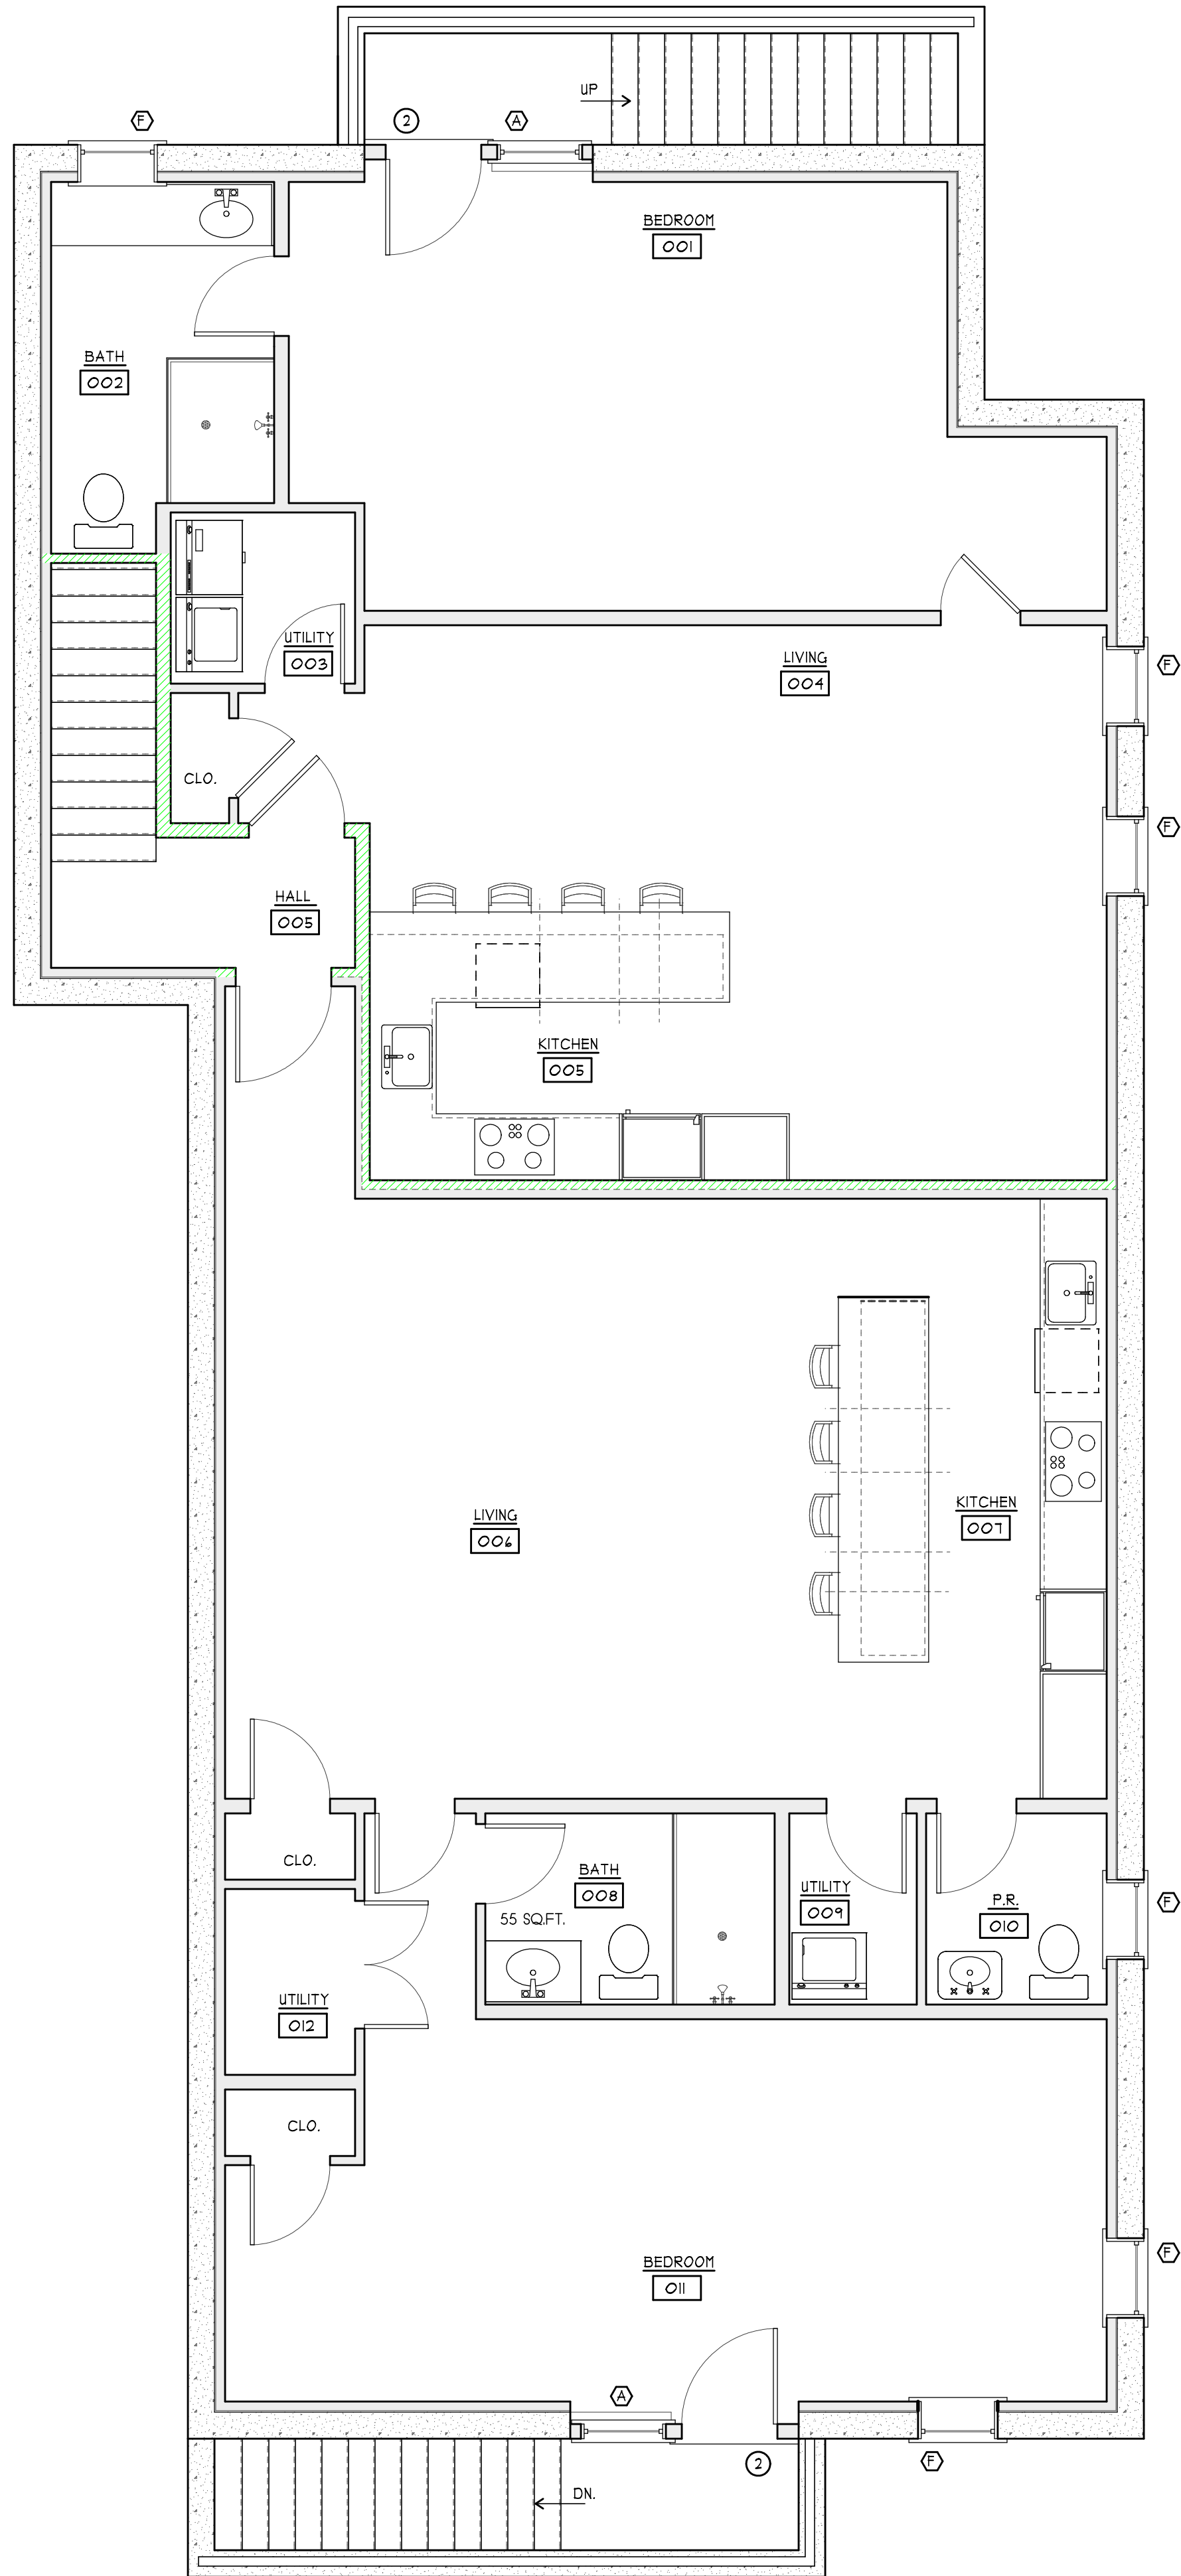

ALL 2X4 STUDS AT
EXTERIOR WALLS ARE
SET OUT 1/2" FROM FACE
OF 8" CONCRETE WALL.

BASEMENT PLAN
SCALE: 1/4"=1'-0"

2,284 SF.

NOTE:
ALL SITE WORK SHOULD BE VERIFIED BY A
REGISTERED LAND SURVEYOR PRIOR TO
AND DURING CONSTRUCTION FOR PROPER
LOCATION OF PROPERTY & SETBACK LINES.

NOTE:
ALL FINAL DIMENSIONS SHALL BE VERIFIED IN THE
FIELD. ANY DEVIATIONS FROM WHAT IS SHOWN
SHALL BE BROUGHT TO THE ATTENTION OF THE
ENGINEER IN CHARGE.

NOTE:
IT IS THE RESPONSIBILITY OF THE GENERAL CONTRACTOR TO CAREFULLY REVIEW ALL WORKING DRAWINGS AND DETAILS
FOR ACCURACY AND CONSISTENCY. THE DESIGNER & ENGINEER OF RECORD CANNOT BE HELD RESPONSIBLE FOR WORK INITIATED
INCORRECTLY DUE TO MISUNDERSTANDING OR MISINTERPRETATION. IF THERE ARE ANY QUESTIONS AFTER THE STRUCTURAL
DRAWINGS HAVE BEEN REVIEWED, PLEASE CALL THE ENGINEER OF RECORD BEFORE INITIATING ANY WORK.

COPYRIGHT NOTICE

These drawings are the property of
Ethan McMorow Design & Assoc., Inc.
may not be used without the express written
authorization from Ethan McMorow
©Ethan McMorow Design & Associates Inc.

21 AMELIA DRIVE LLC

DRAWN BY: ETHAN MCMORROW
P.O. BOX 1052
NANTUCKET, MA 02554
PHONE: 508-228-0456 email: ethan07@comcast.net


FLOOR PLANS

MAP: 6021 PARCEL: V
ADDRESS: 21 AMELIA DRIVE
NANTUCKET, MA 02554
DATE: 9/16/2022 SCALE: 1/4" = 1'-0"

SHEET NO.

a 1

REVISIONS:
5/10/2021: PROGRESS PRINT
6/10/2021: AS-BUILT PLANS
6/17/2021: HDC PRINT
8/20/2021: PROGRESS PRINT
9/03/2021: PROGRESS PRINT
10/08/2021: PROGRESS PRINT
10/13/2021: PROGRESS PRINT
9/16/2022: PROGRESS PRINT

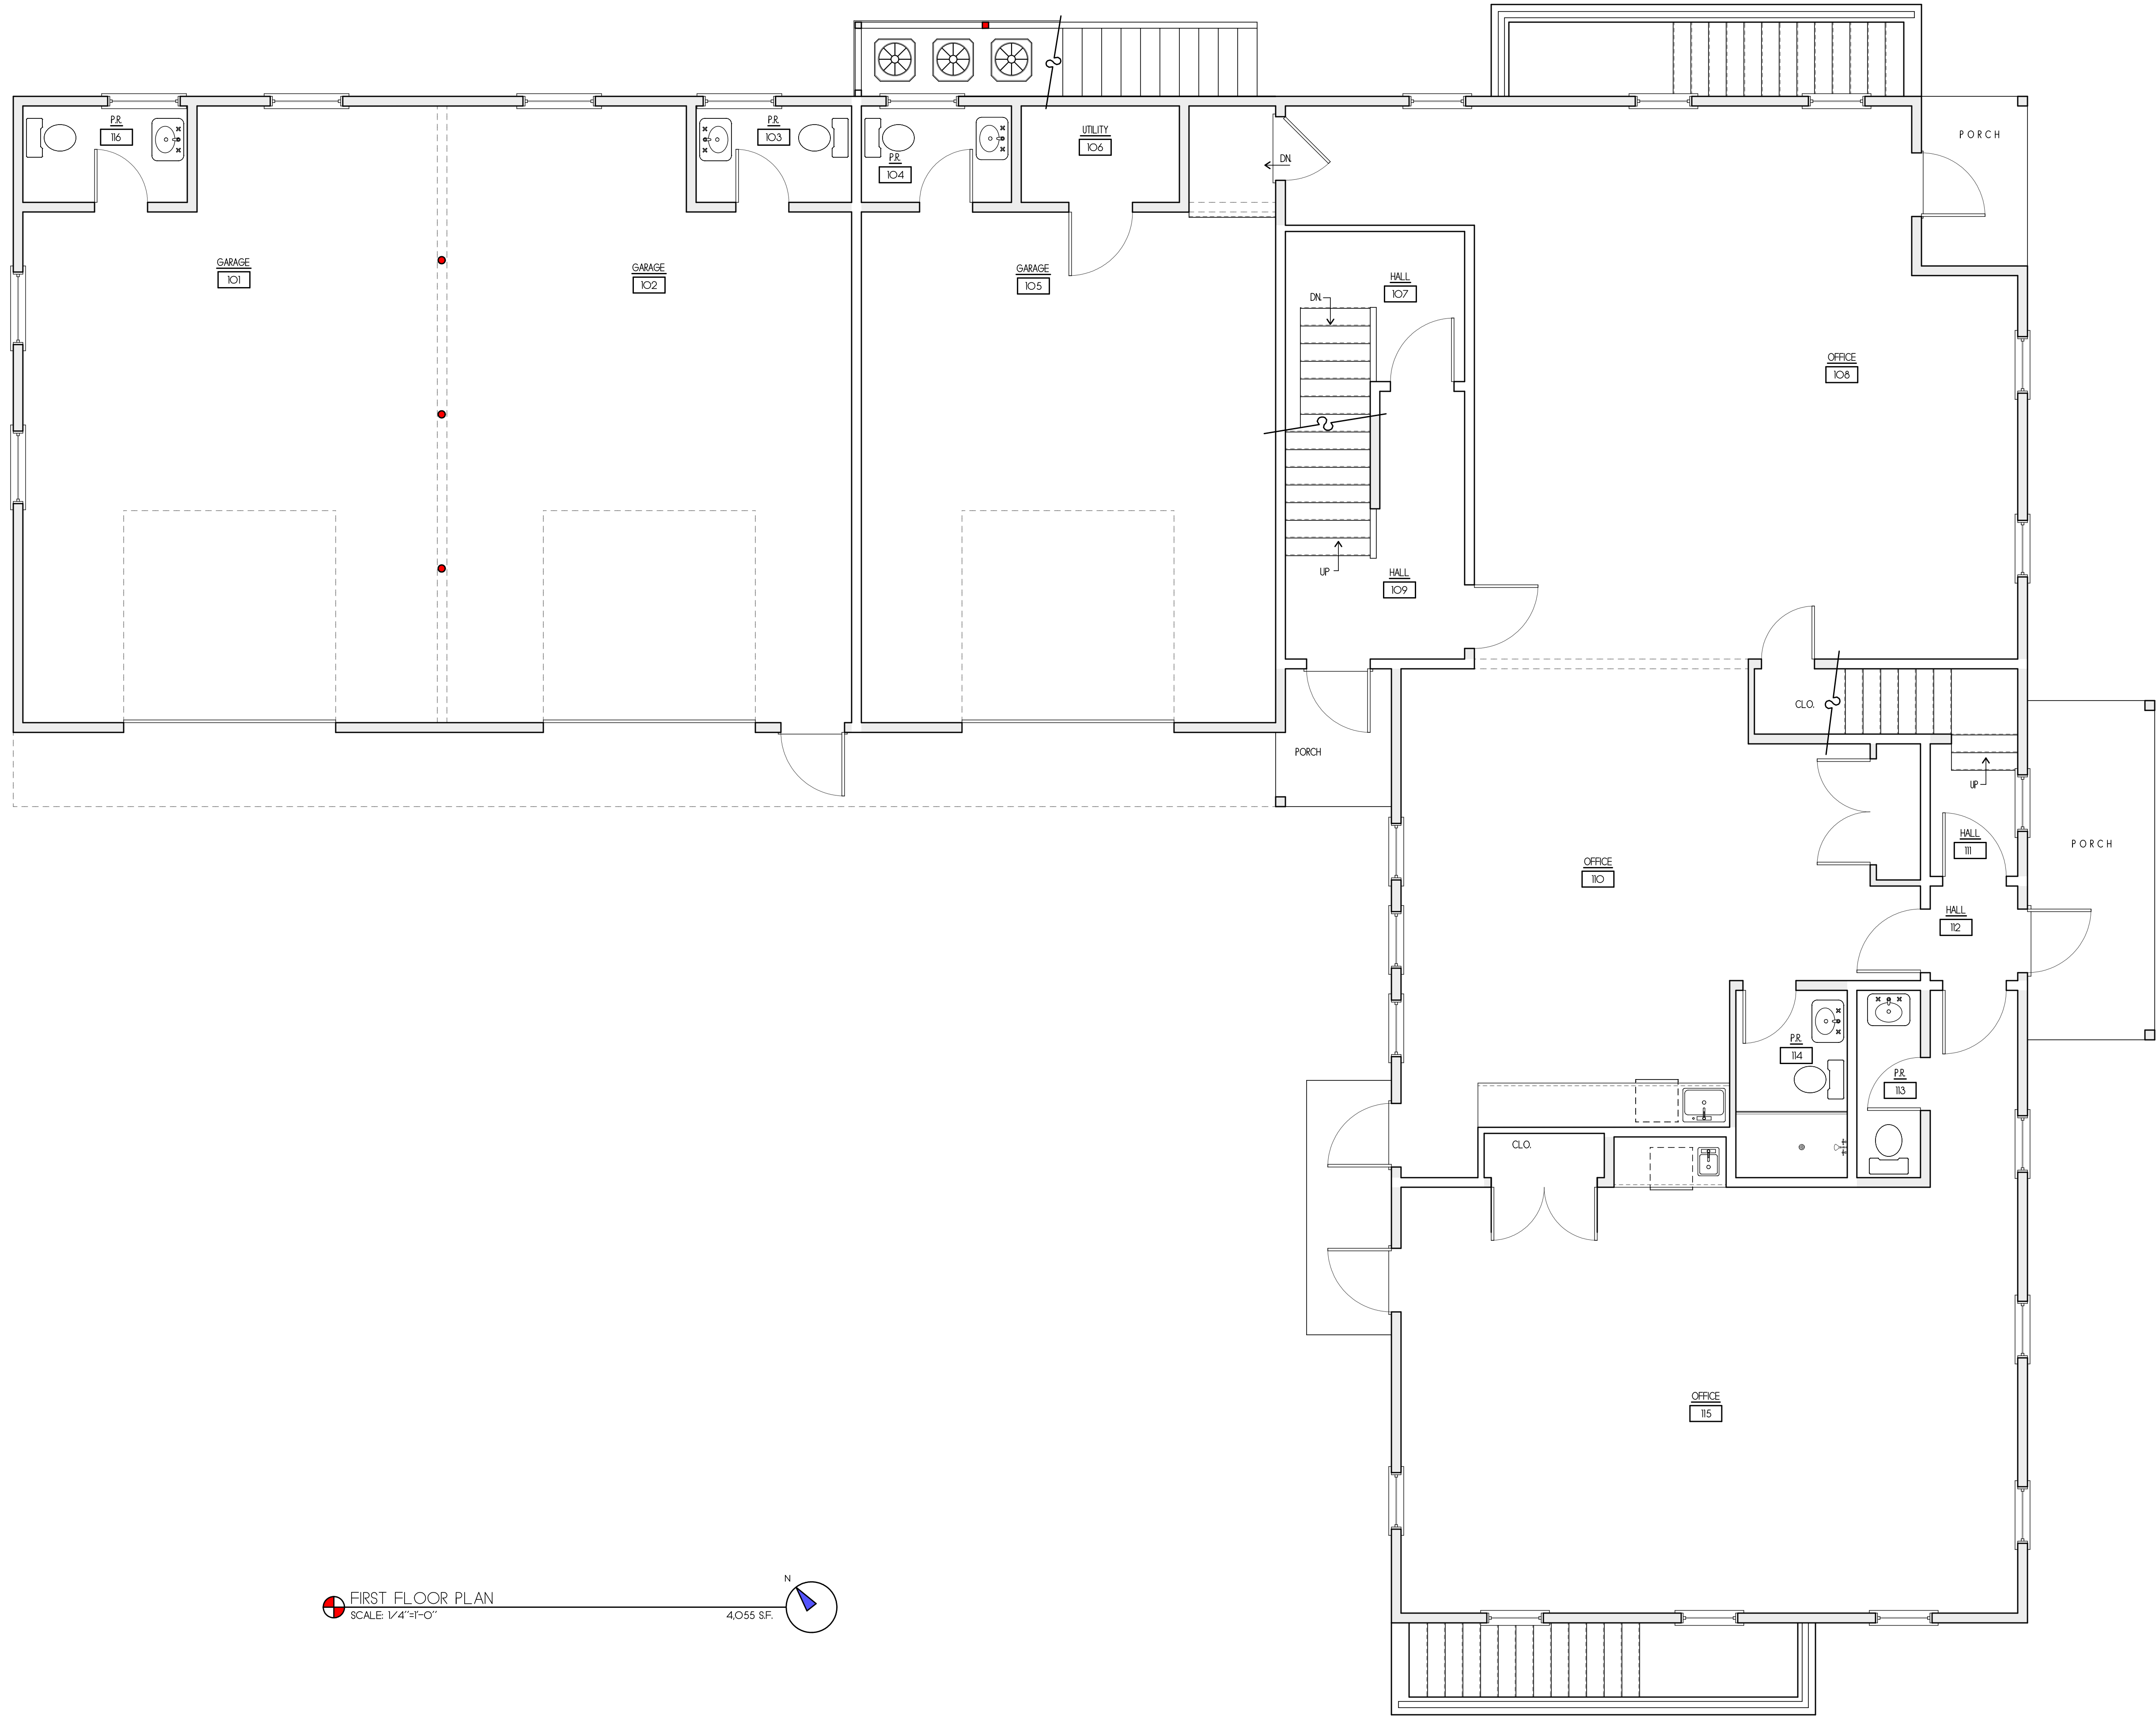

FIRST FLOOR PLAN
SCALE 1/4"=1'-0"
4,055 SF.

- REVISIONS:
- | | |
|------------|----------------|
| 5/10/2021 | PROGRESS PRINT |
| 6/10/2021 | AS-BUILT PLANS |
| 6/17/2021 | HDC PRINT |
| 8/20/2021 | PROGRESS PRINT |
| 9/03/2021 | PROGRESS PRINT |
| 10/8/2021 | PROGRESS PRINT |
| 10/13/2021 | PROGRESS PRINT |
| 9/16/2022 | PROGRESS PRINT |

NOTE:
ALL SITE WORK SHOULD BE VERIFIED BY A REGISTERED LAND SURVEYOR PRIOR TO AND DURING CONSTRUCTION FOR PROPER LOCATION OF PROPERTY & SETBACK LINES.

NOTE:
ALL FINAL DIMENSIONS SHALL BE VERIFIED IN THE FIELD. ANY DEVIATIONS FROM WHAT IS SHOWN SHALL BE BROUGHT TO THE ATTENTION OF THE ENGINEER IN CHARGE.

NOTE:
IT IS THE RESPONSIBILITY OF THE GENERAL CONTRACTOR TO CAREFULLY REVIEW ALL WORKING DRAWINGS AND DETAILS FOR ACCURACY AND CONSISTENCY. THE DESIGNER & ENGINEER OF RECORD CANNOT BE HELD RESPONSIBLE FOR WORK INITIATED INCORRECTLY DUE TO MISUNDERSTANDING OR MISINTERPRETATION. IF THERE ARE ANY QUESTIONS AFTER THE STRUCTURAL DRAWINGS HAVE BEEN REVIEWED, PLEASE CALL THE ENGINEER OF RECORD BEFORE INITIATING ANY WORK.

COPYRIGHT NOTICE

These drawings are the property of
Ethan McMorow Design & Assoc. Inc.
may not be used without the express written
authorization from Ethan McMorow
© Ethan McMorow Design & Associates Inc.


21 AMELIA DRIVE LLC

DRAWN BY: ETHAN MCMOROW
P.O. BOX 1002
NANTUCKET, MA 02554
PHONE: 508-228-0456 email: ethand@comcast.net

MAP: 6021 PARCEL: 17		FLOOR PLANS	
ADDRESS:	DATE:	SCALE:	
21 AMELIA DRIVE NANTUCKET, MA 02554	9/16/2022	1/4" = 1'-0"	

SHEET NO.

a 2

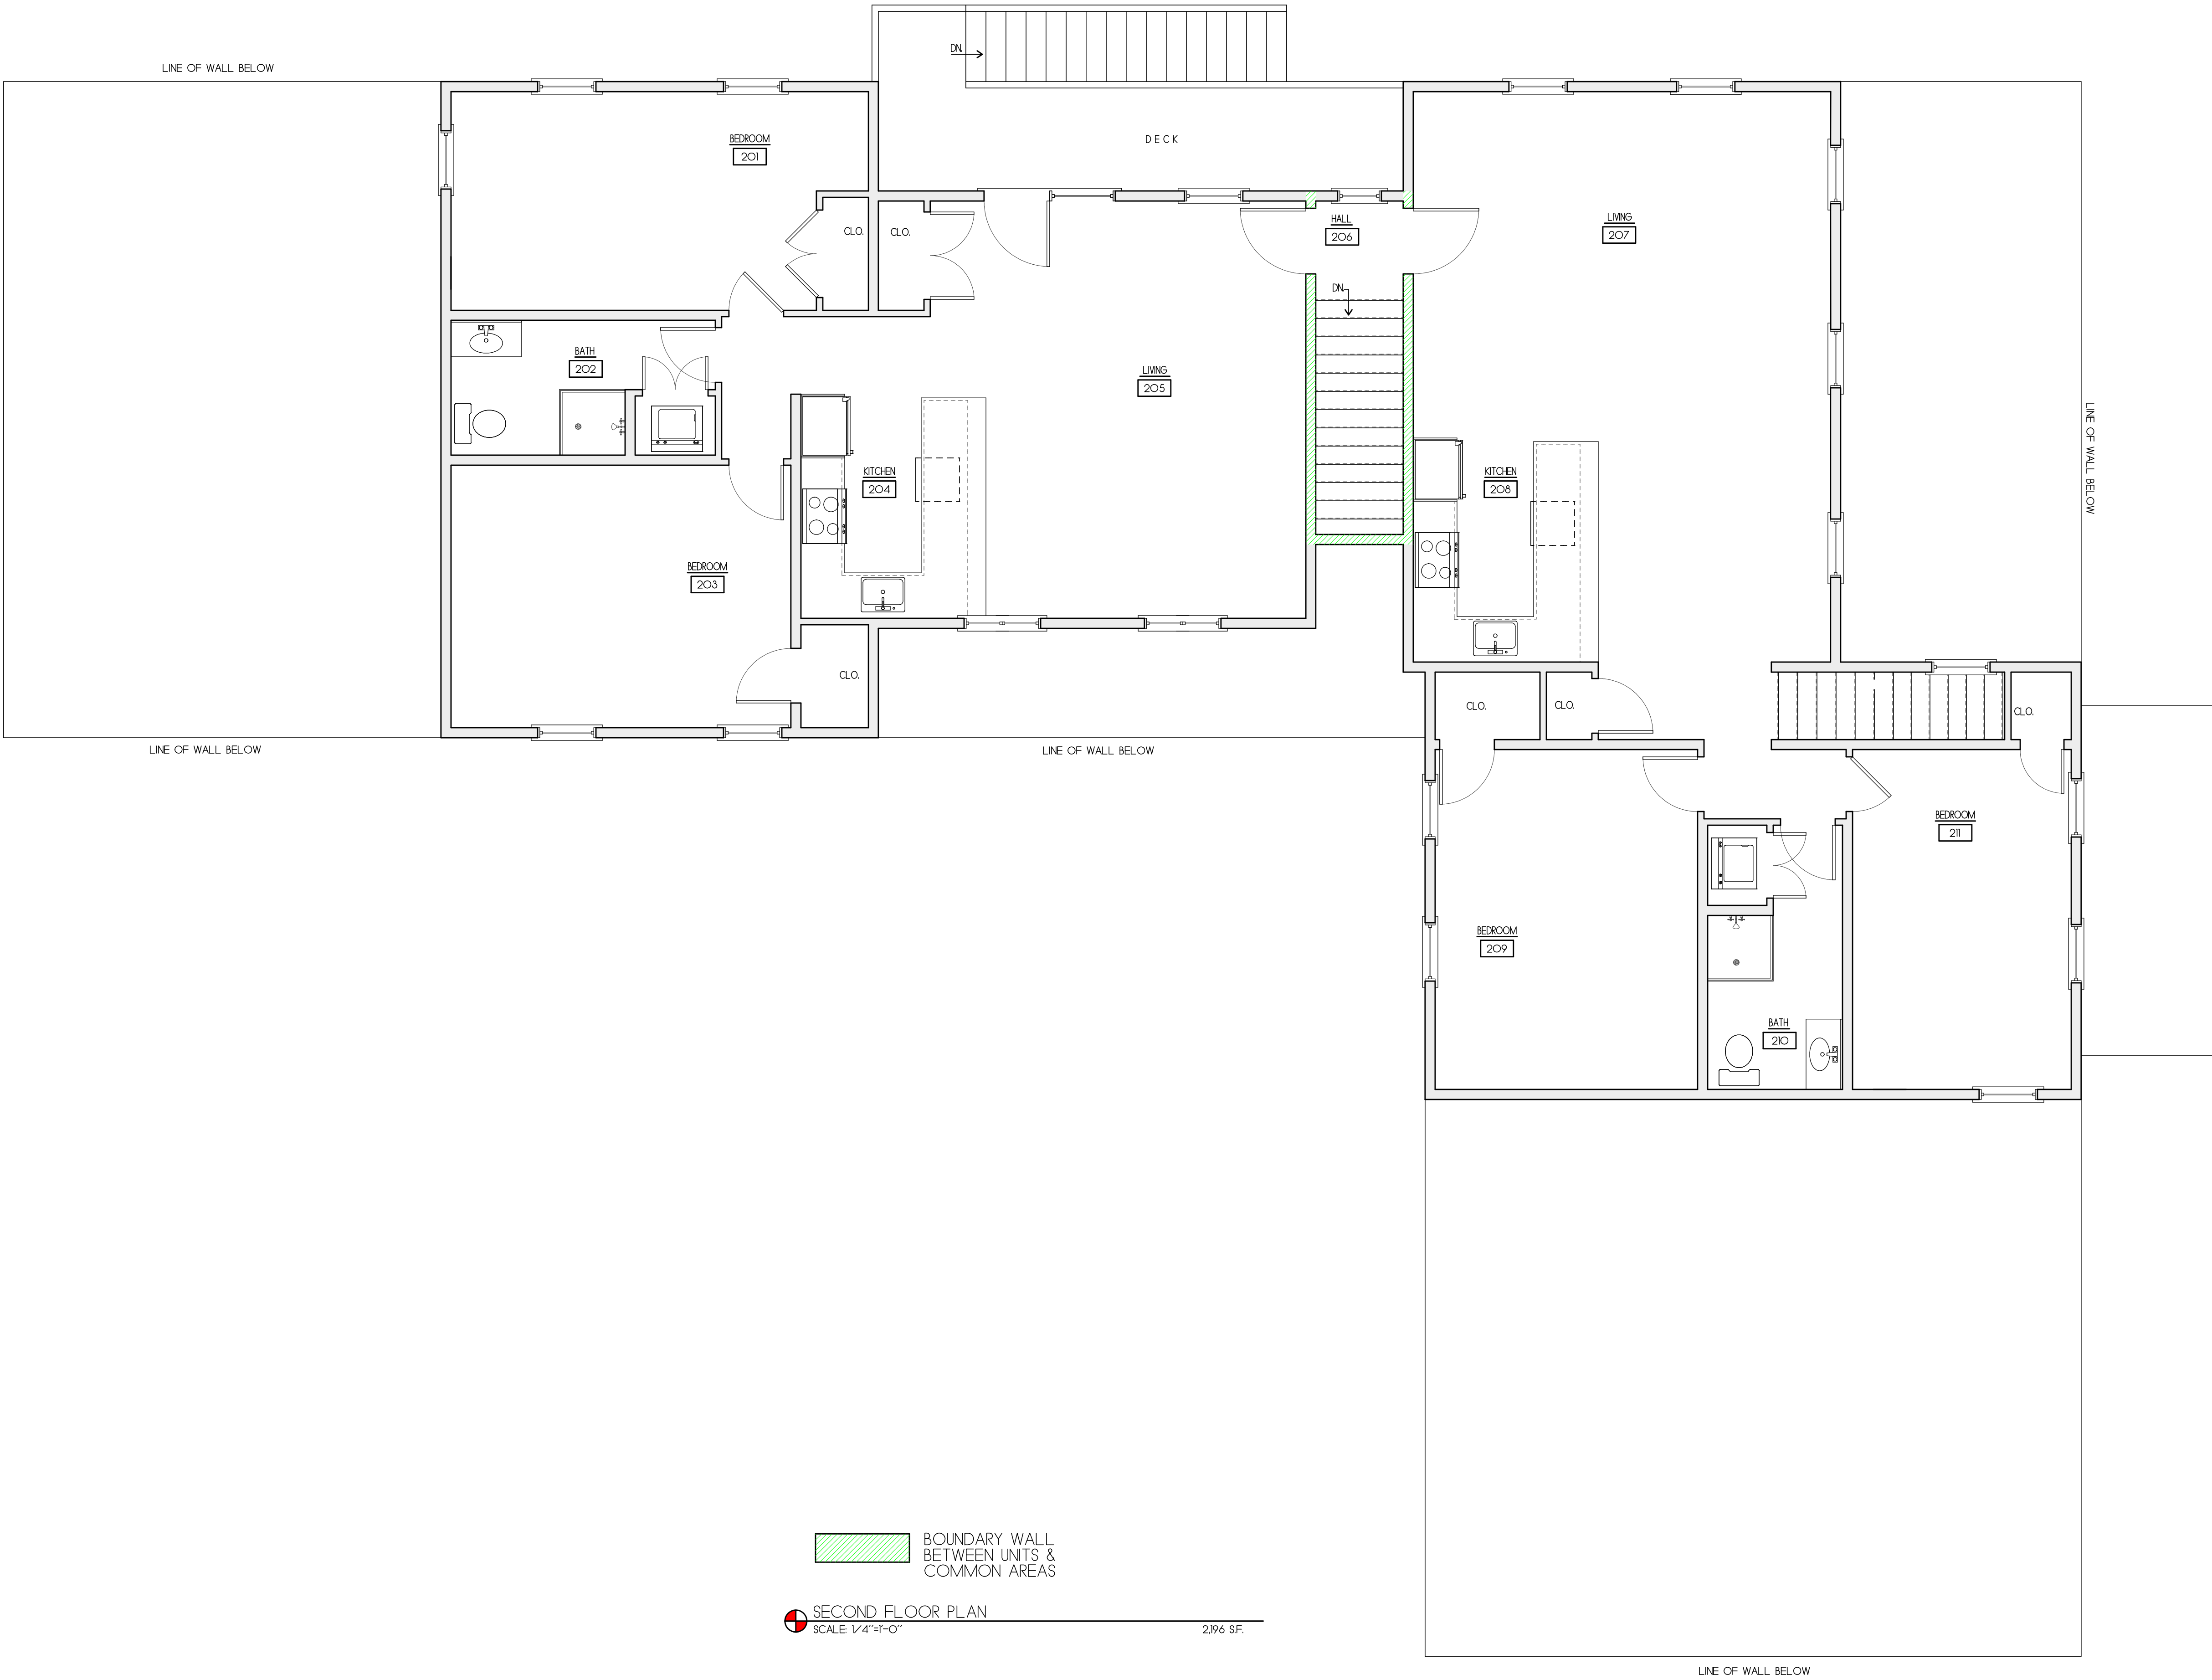

BOUNDARY WALL
BETWEEN UNITS &
COMMON AREAS

SECOND FLOOR PLAN
SCALE: 1/4"=1'-0" 2,196 SF.

NOTE:
ALL SITE WORK SHOULD BE VERIFIED BY A
REGISTERED LAND SURVEYOR PRIOR TO
AND DURING CONSTRUCTION FOR PROPER
LOCATION OF PROPERTY (SETBACK LINES.

NOTE:
ALL FINAL DIMENSIONS SHALL BE VERIFIED IN THE
FIELD. ANY DEVIATIONS FROM WHAT IS SHOWN
SHALL BE BROUGHT TO THE ATTENTION OF THE
ENGINEER IN CHARGE.

NOTE:
IT IS THE RESPONSIBILITY OF THE GENERAL CONTRACTOR TO CAREFULLY REVIEW ALL WORKING DRAWINGS AND DETAILS
FOR ACCURACY AND CONSISTENCY. THE DESIGNER / ENGINEER OF RECORD CANNOT BE HELD RESPONSIBLE FOR WORK INITIATED
INCORRECTLY DUE TO MISUNDERSTANDING OR MISINTERPRETATION. IF THERE ARE ANY QUESTIONS AFTER THE STRUCTURAL
DRAWINGS HAVE BEEN REVIEWED, PLEASE CALL THE ENGINEER OF RECORD BEFORE INITIATING ANY WORK.

COPYRIGHT NOTICE

These drawings are the property of
Ethan McMorrow Design & Assoc. Inc.
may not be used without the express written
authorization from Ethan McMorrow
© Ethan McMorrow Design & Associates Inc.

21 AMELIA DRIVE LLC

DRAWN BY: ETHAN MCMORROW
P.O. BOX 1052
NANTUCKET, MA 02554
PHONE: 508-228-0456 email: ethan@7mc.com

FLOOR PLANS

MAP: 6021 PARCEL: 17
ADDRESS: 21 AMELIA DRIVE
NANTUCKET, MA 02554
DATE: 9/16/2022 SCALE: 1/4" = 1'-0"

SHEET NO.

a 3

REVISIONS:
5/10/2021: PROGRESS PRINT
6/10/2021: AS-BUILT PLANS
6/17/2021: HDC PRINT
8/20/2021: PROGRESS PRINT
9/03/2021: PROGRESS PRINT
10/8/2021: PROGRESS PRINT
10/13/2021: PROGRESS PRINT
9/16/2022: PROGRESS PRINT



EAST ELEVATION
SCALE 1/4"=1'-0"



NORTH ELEVATION
SCALE 1/4"=1'-0"

REVISIONS:
5/31/2021: PROGRESS PRINT
6/10/2021: PROGRESS PRINT
6/17/2021: HDC PRINT

NOTE:
IT IS THE RESPONSIBILITY OF THE GENERAL CONTRACTOR TO CAREFULLY REVIEW ALL WORKING DRAWINGS AND DETAILS FOR ACCURACY AND CONSISTENCY. THE DESIGNER & ENGINEER OF RECORD CANNOT BE HELD RESPONSIBLE FOR WORK INITIATED INCORRECTLY DUE TO MISUNDERSTANDING OR MISINTERPRETATION. IF THERE ARE ANY QUESTIONS AFTER THE STRUCTURAL DRAWINGS HAVE BEEN REVIEWED, PLEASE CALL THE ENGINEER OF RECORD BEFORE INITIATING ANY WORK.

NOTE:
ALL SITE WORK SHOULD BE VERIFIED BY A REGISTERED LAND SURVEYOR PRIOR TO AND DURING CONSTRUCTION FOR PROPER LOCATION OF PROPERTY & SETBACK LINES.

NOTE:
ALL FINAL DIMENSIONS SHALL BE VERIFIED IN THE FIELD. ANY DEVIATIONS FROM WHAT IS SHOWN SHALL BE BROUGHT TO THE ATTENTION OF THE ENGINEER IN CHARGE.

COPYRIGHT NOTICE These drawings are the property of Ethan McMorow Design & Assoc. Inc. may not be used without the express written authorization from Ethan McMorow © Ethan McMorow Design & Associates Inc.	21 AMELIA DRIVE LLC DRAWN BY: ETHAN MCMOROW P.O. BOX 1052 NANTUCKET, MA 02554 PHONE: 508-228-0456 email: ethan@7mc.comcast.net	MAP: 67 PARCEL: 427 ELEVATIONS			SHEET NO. a 4
		ADDRESS: 21 AMELIA DRIVE NANTUCKET, MA 02564	DATE: 6/17/2021	SCALE: 1/4" = 1'-0"	



WEST ELEVATION
SCALE 1/4"=1'-0"



SOUTH ELEVATION
SCALE 1/4"=1'-0"

REVISIONS:
5/31/2021: PROGRESS PRINT
6/10/2021: PROGRESS PRINT
6/17/2021: HDC PRINT

NOTE:
IT IS THE RESPONSIBILITY OF THE GENERAL CONTRACTOR TO CAREFULLY REVIEW ALL WORKING DRAWINGS AND DETAILS. FOR ACCURACY AND CONSISTENCY, THE DESIGNER & ENGINEER OF RECORD CANNOT BE HELD RESPONSIBLE FOR WORK INITIATED INCORRECTLY DUE TO MISUNDERSTANDING OR MISINTERPRETATION. IF THERE ARE ANY QUESTIONS AFTER THE STRUCTURAL DRAWINGS HAVE BEEN REVIEWED, PLEASE CALL THE ENGINEER OF RECORD BEFORE INITIATING ANY WORK.

NOTE:
ALL SITE WORK SHOULD BE VERIFIED BY A REGISTERED LAND SURVEYOR PRIOR TO AND DURING CONSTRUCTION FOR PROPER LOCATION OF PROPERTY & SETBACK LINES.

NOTE:
ALL FINAL DIMENSIONS SHALL BE VERIFIED IN THE FIELD. ANY DEVIATIONS FROM WHAT IS SHOWN SHALL BE BROUGHT TO THE ATTENTION OF THE ENGINEER IN CHARGE.

COPYRIGHT NOTICE
These drawings are the property of
Ethan McMorow Design & Assoc. Inc.
may not be used without the express written
authorization from Ethan McMorow
© Ethan McMorow Design & Associates Inc.

21 AMELIA DRIVE LLC
DRAWN BY: ETHAN MCMOROW
P.O. BOX 1052
NANTUCKET, MA 02554
PHONE 508-228-0456 email ethan67@comcast.net

MAP: 67 PARCEL: 427
ELEVATIONS
ADDRESS: 21 AMELIA DRIVE
NANTUCKET, MA 02554
DATE: 6/17/2021
SCALE: 1/4" = 1'-0"

SHEET NO.
a 5