
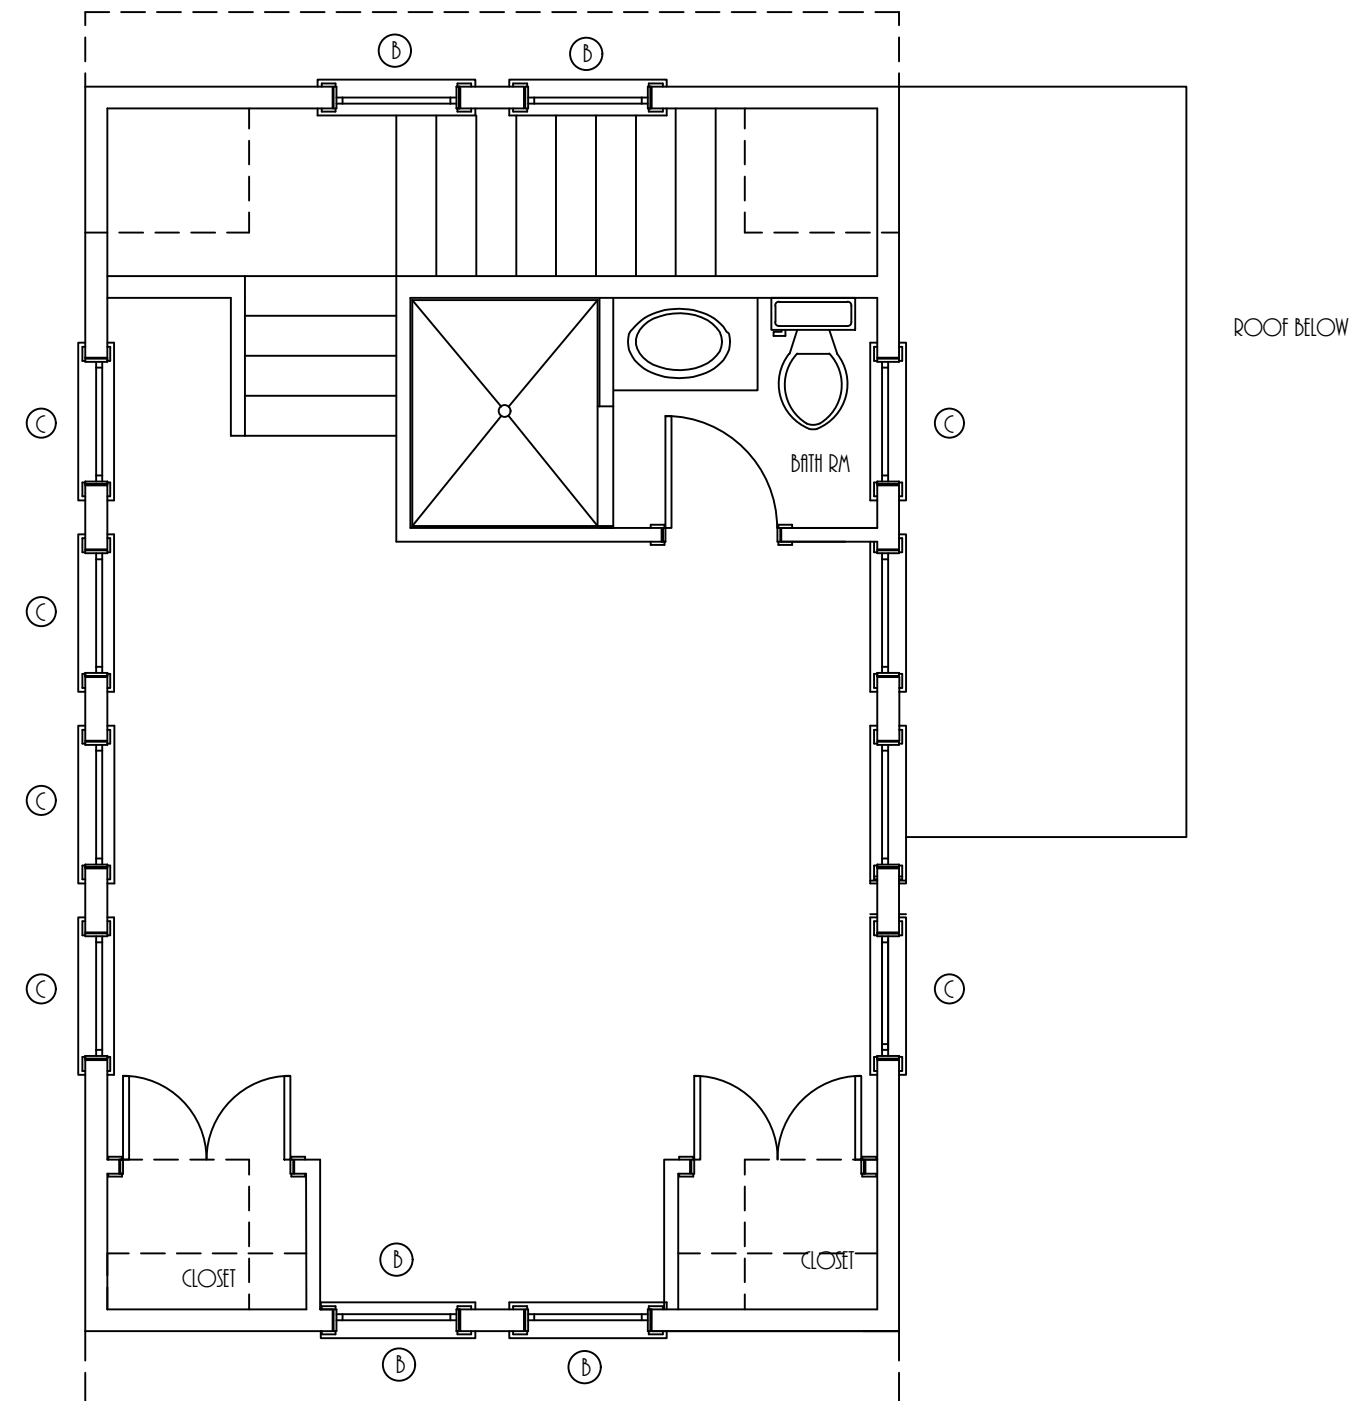
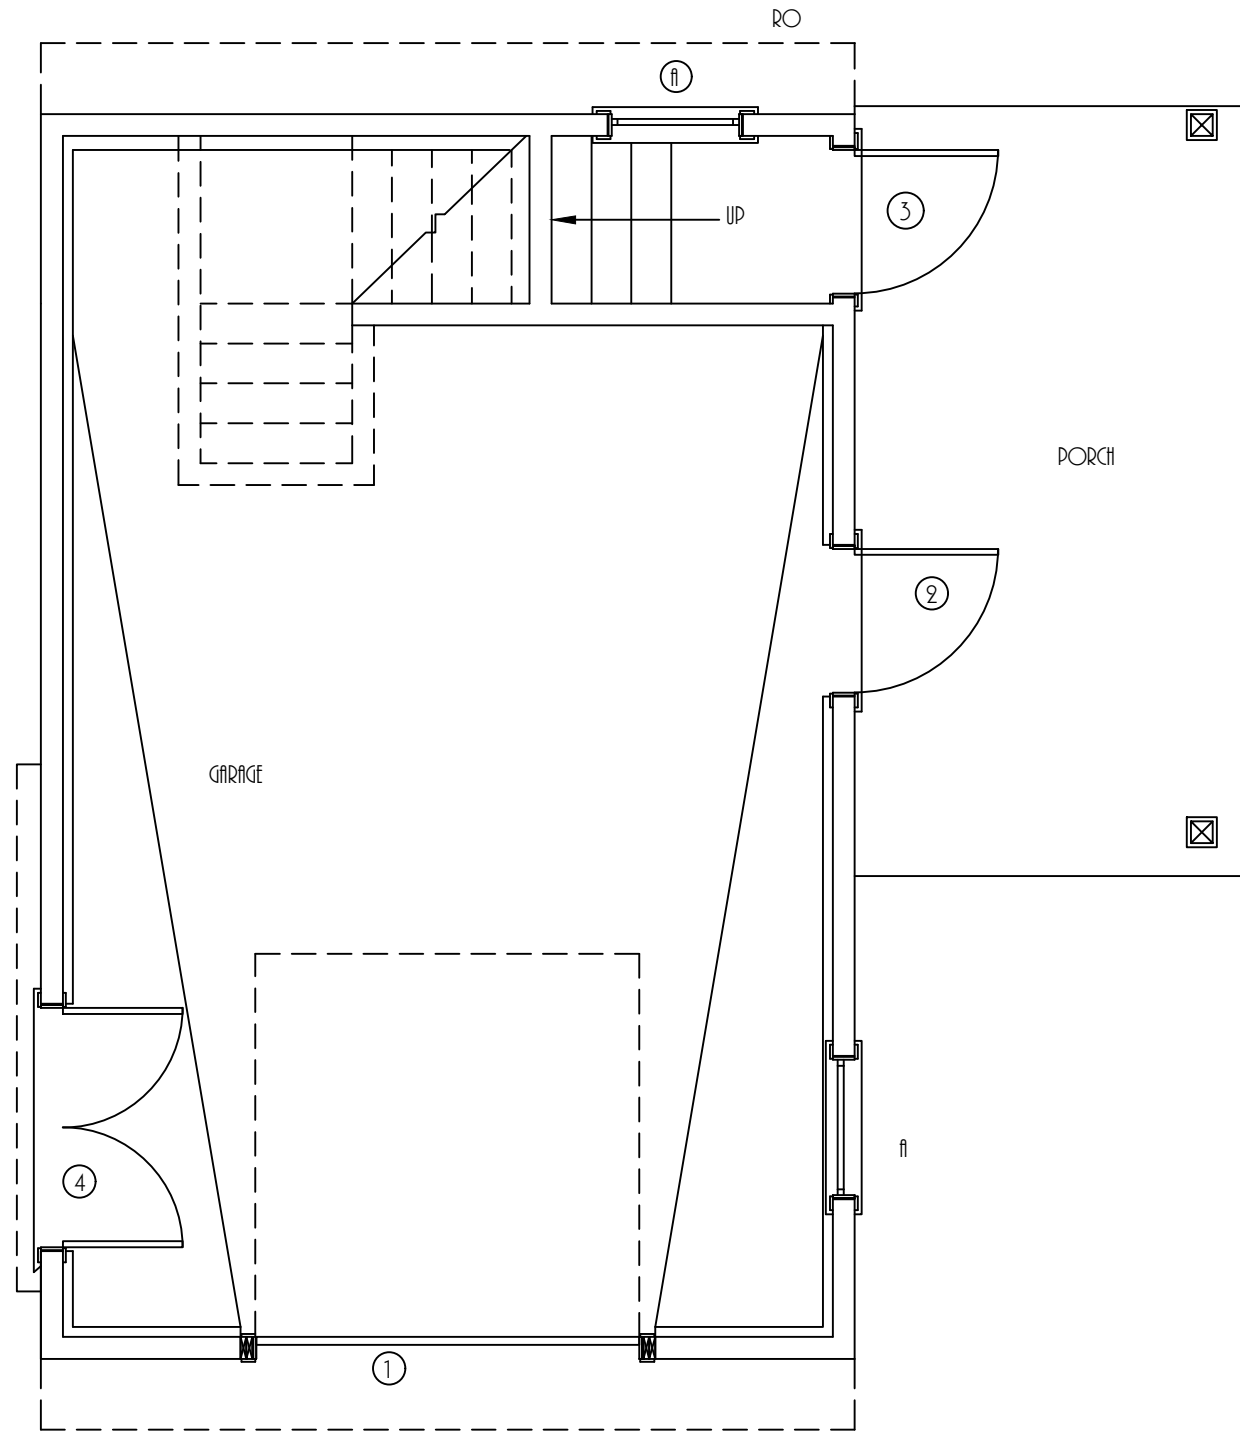


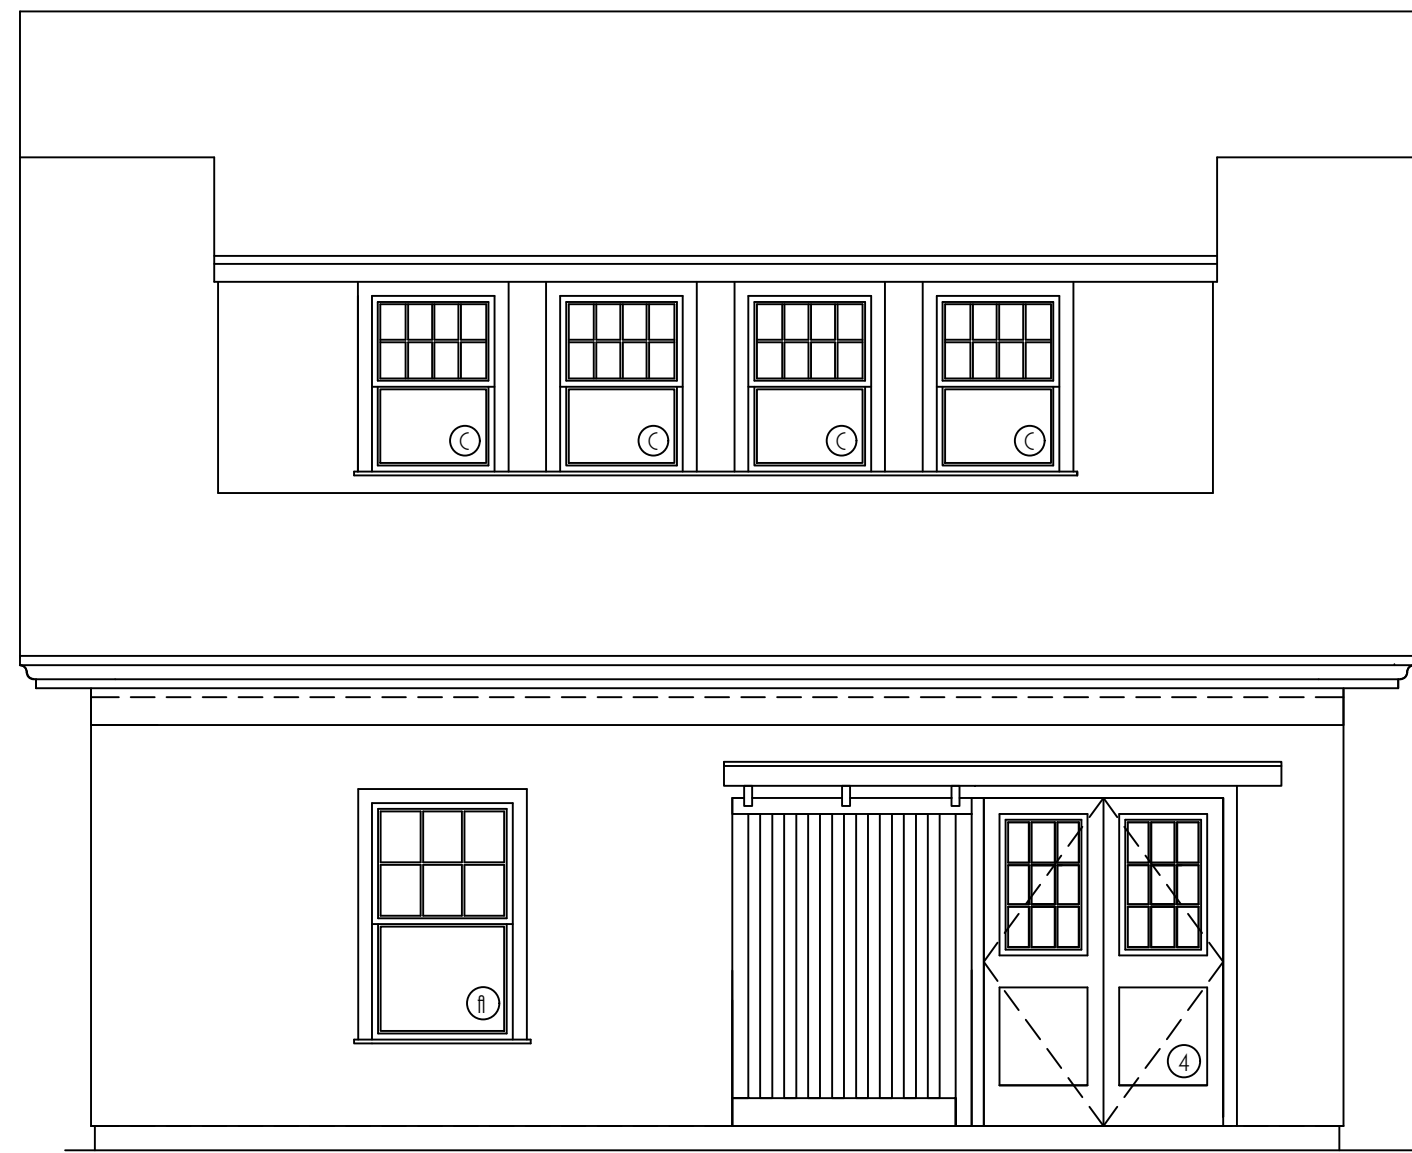

DO NOT SCALE DRAWINGS

NANTUCKET ARCHITECTURE GROUP LTD.
POST OFFICE BOX 1814
NANTUCKET, MASSACHUSETTS, 02554
TELEPHONE 508.228.5631
WWW.NANTUCKETARCHITECTURE.COM

NEW DWELLING FOR:
14 PIPPENS WAY, LOT #4
NANTUCKET, MASSACHUSETTS, 02554

EXTERIOR ELEVATIONS
SECTIONS
FLOOR PLANS
SCALE: 1/4" = 1'-0"
HDC: XX/XX/XX
BIDDING:
BLDG. DEPT:
REVISIONS: 14 MARCH 2017
REVISIONS:
REVISIONS:
D/B:

1604.22.1089
a16