


FIRST FLOOR PLAN

SCALE: 1/4" = 1'-0"

NOTE: ALL DIMENSIONS TO FACE OF STUD UNLESS OTHERWISE NOTED.

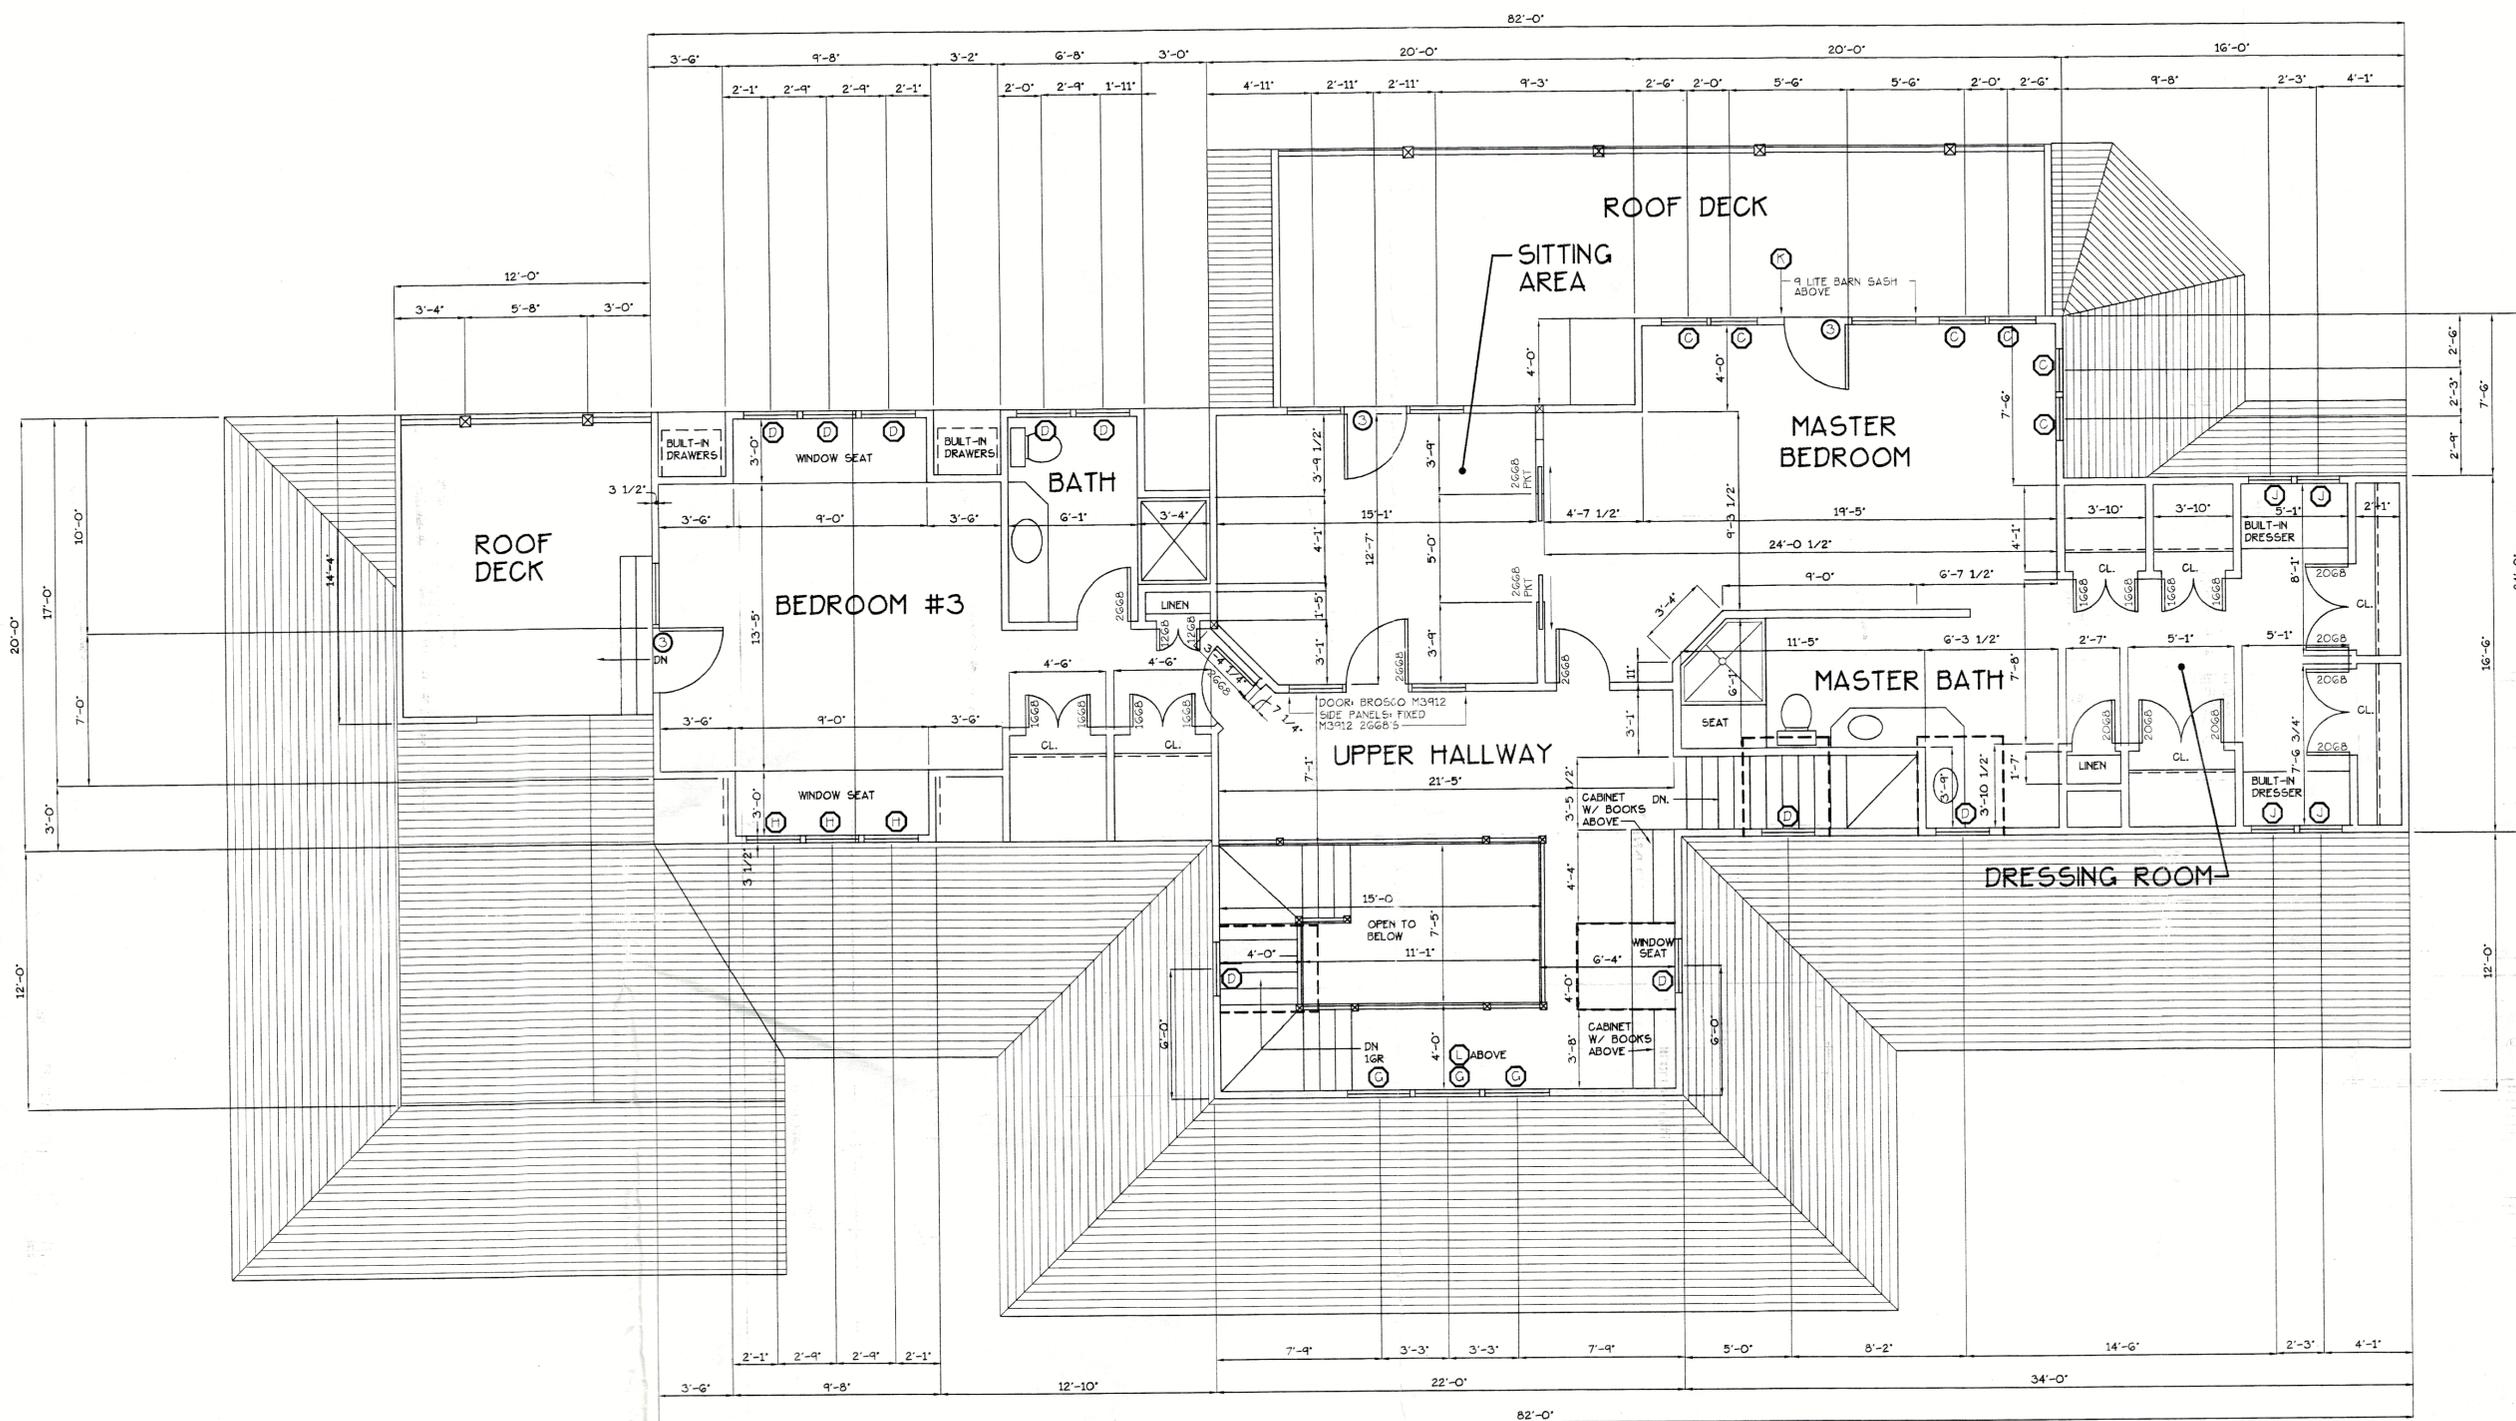

WINDOW SCHEDULE

KEY	QTY.	DESCRIPTION	ROUGH OPENING	MANUFACTURER/MODEL
A	3	DOUBLE HUNG	3'-0 3/8" X 5'-9 9/16"	MARVIN WDH3030
B	4	DOUBLE HUNG	3'-0 3/8" X 6'-1 9/16"	MARVIN WDH3032
C	4	DOUBLE HUNG	2'-2 3/8" X 5'-9 9/16"	MARVIN WDH2030
D	17	DOUBLE HUNG	2'-6 3/8" X 4'-5 9/16"	MARVIN WDH2422
E	10	DOUBLE HUNG	1'-10 3/8" X 5'-9 9/16"	MARVIN WDH1630
F	6	DOUBLE HUNG	2'-6 3/8" X 5'-9 9/16"	MARVIN WDH2430
G	3	DOUBLE HUNG	3'-0 3/8" X 4'-5 9/16"	MARVIN WDH3022
H	3	CUSTOM ORIEL WINDOW	2'-6 3/8" X 3'-1 9/16"	TOP SASH TO MATCH WDH3032
J	4	DOUBLE HUNG	1'-10 3/8" X 2'-9 9/16"	MARVIN WDH2012
K	1	9 LITE BARN SASH	2'-6 5/8" X 3'-3 5/8" OUTSIDE DIM.	BROSCO 9" x 12" GLASS
L	2	4-LITE SQUARE	2'-2 3/8" X 2'-2 3/8"	MARVIN CUSTOM FIXED PANEL
M	1	CUSTOM ORIEL WINDOW	2'-6 3/8" X 4'-1 9/16"	TOP SASH TO MATCH WDH3032
N	2	DOUBLE HUNG	2'-2 3/8" X 6'-1 9/16"	MARVIN WDH2032
P	2	DOUBLE HUNG	2'-2 3/8" X 3'-9 9/16"	MARVIN WDH2018

SECOND FLOOR PLAN

SCALE: 1/4" = 1'-0"
NOTE: ALL DIMENSIONS TO FACE OF STUD UNLESS OTHERWISE NOTED.

NOTE: ALIGN TOPS OF WINDOWS WITH TOPS OF 7'-0" TALL DOORS WHERE APPLICABLE.

EXTERIOR DOOR SCHEDULE

KEY	QTY.	DESCRIPTION	ROUGH OPENING	MFR./MODEL
1	1	TERRACE DOOR	5'-10 1/4" X 6'-7 9/16"	MARVIN WRTDR-14/3065/14-OXOLRI
2	2	CUSTOM C7' TALL TERRACE	5'-11 5/8" X 7'-2 1/4"	MARVIN WRTD G070-XO-LHI
3	3	CUSTOM C7' TALL TERRACE	5'-11 5/8" X 7'-2 1/4"	MARVIN WRTD G070-XO-RHI
4	1	CUSTOM HEIGHT INSWING	4'-4" X 8'-2 1/4"	MARVIN WFDR 4080-OX-LHI
5	2	CUSTOM HEIGHT	3'-3 3/16" X 7'-2 1/4"	MARVIN WRTD 3070-RHI
6	1	CUSTOM HEIGHT	3'-3 3/16" X 7'-2 1/4"	MARVIN WRTD 3070-LHI

