


COULON RESIDENCE


SCALE: AS NOTED
DATE: 12/14/08
DWG. BY: T.S.

COPYRIGHT NOTICE

These designs and drawings are property of the designer, C.L. MAURY and may not be used without his express written authorization. All applicable copyright laws can and will be enforced.

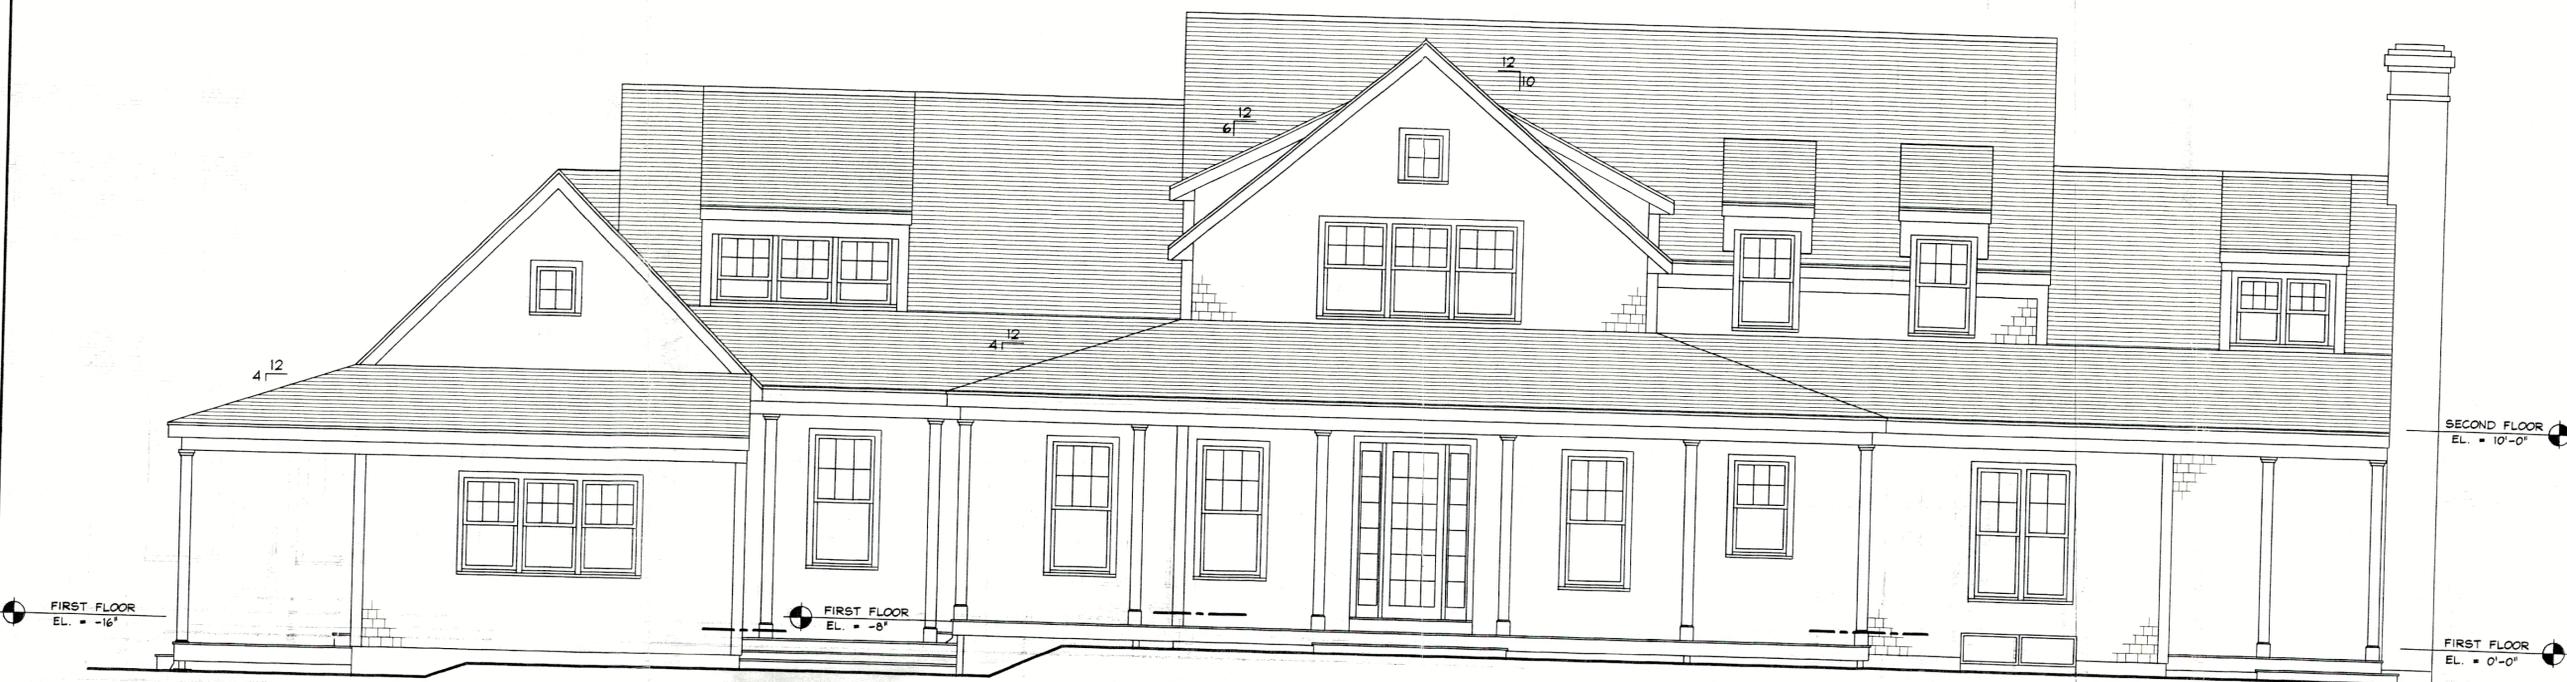

SOUTH ELEVATION
SCALE: 1/4" = 1'-0"

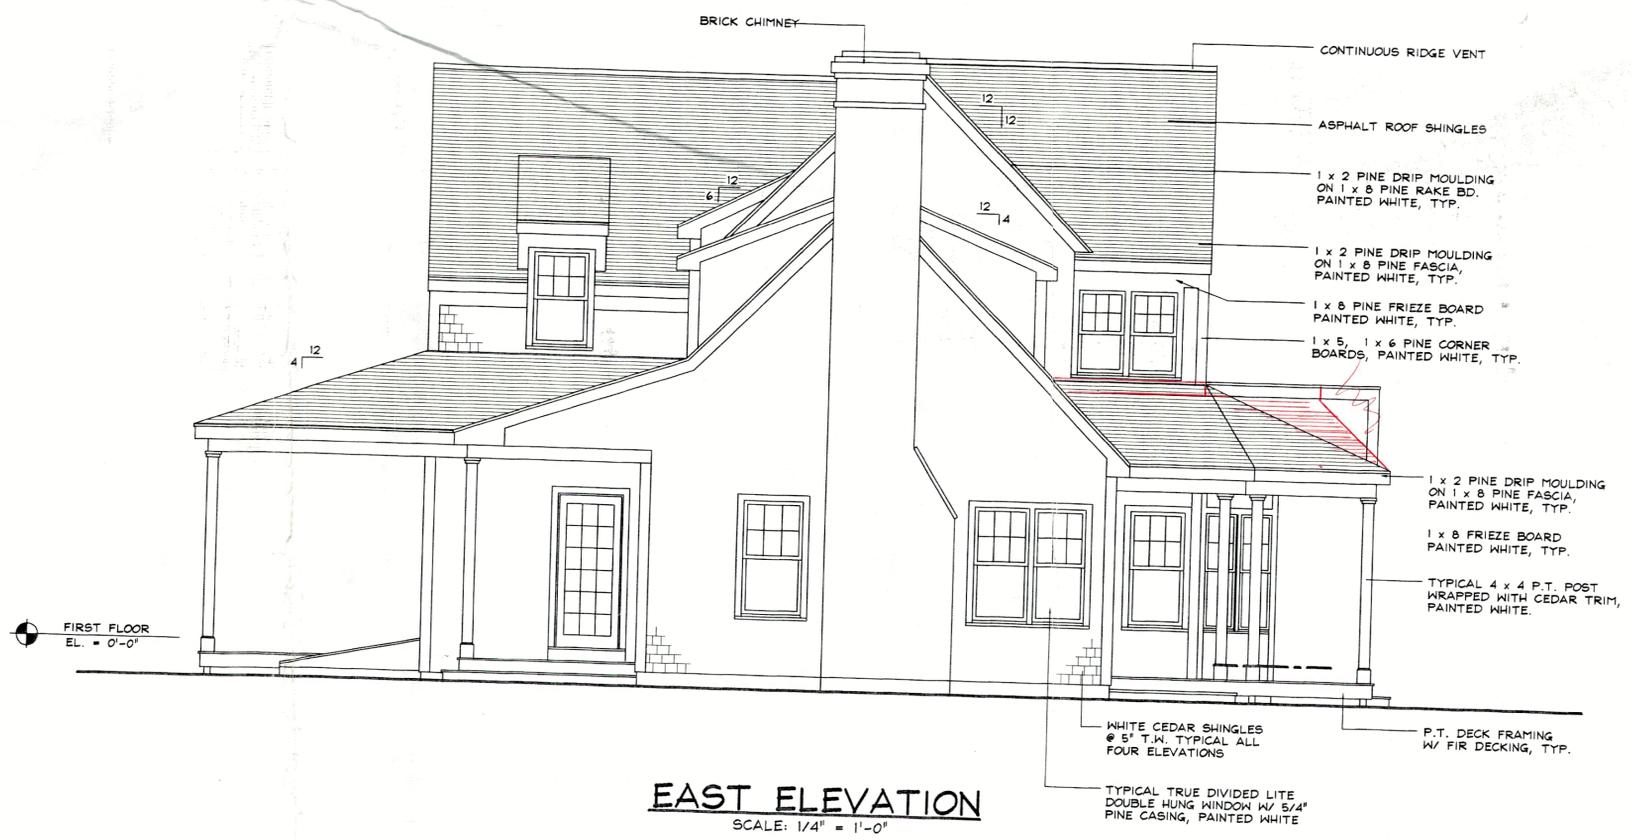

EAST ELEVATION
SCALE: 1/4" = 1'-0"


APPROVED
You are reminded that no work may differ from your filed specifications without prior approval of the Commission

#28440
3/17/09




CHRISTOPHER L. MAURY
DISTINCTIVE DESIGN AND CONSTRUCTION

3 WINDY WAY NANTUCKET ISLAND, MA 508-228-6599

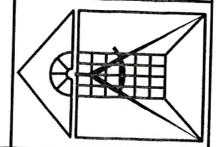



NORTH ELEVATION
SCALE: 1/4" = 1'-0"

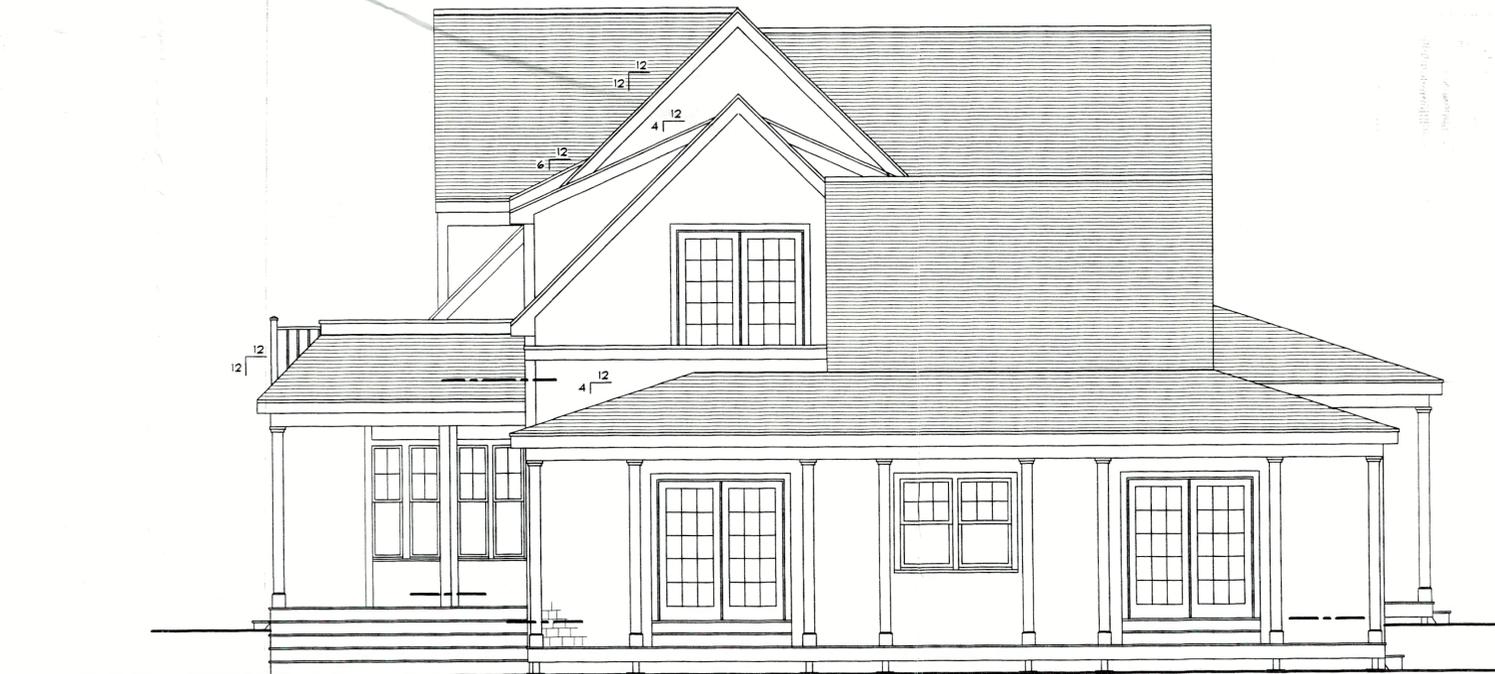

WEST ELEVATION
SCALE: 1/4" = 1'-0"

APPROVED
You are reminded that no work
may differ from your filed
specifications without prior
approval of the Commission

#28440
3/19/20



COULON RESIDENCE

COPYRIGHT NOTICE

These designs and drawings are property of the designer, C.L. MAURY, and may not be used without his express written authorization. All applicable copyright laws can and will be enforced.

SCALE: AS NOTED
DATE: 12/14/08
DWG. BY: T. S.

CHRISTOPHER L. MAURY
DISTINCTIVE DESIGN AND CONSTRUCTION
3 WINDY WAY NANTUCKET ISLAND, MA 508-228-6599

SHEET
A2
9661A2

