




1 Proposed North Elevation.
1/4" = 1'-0"



2 Proposed East Elevation.
1/4" = 1'-0"



3 North 3D

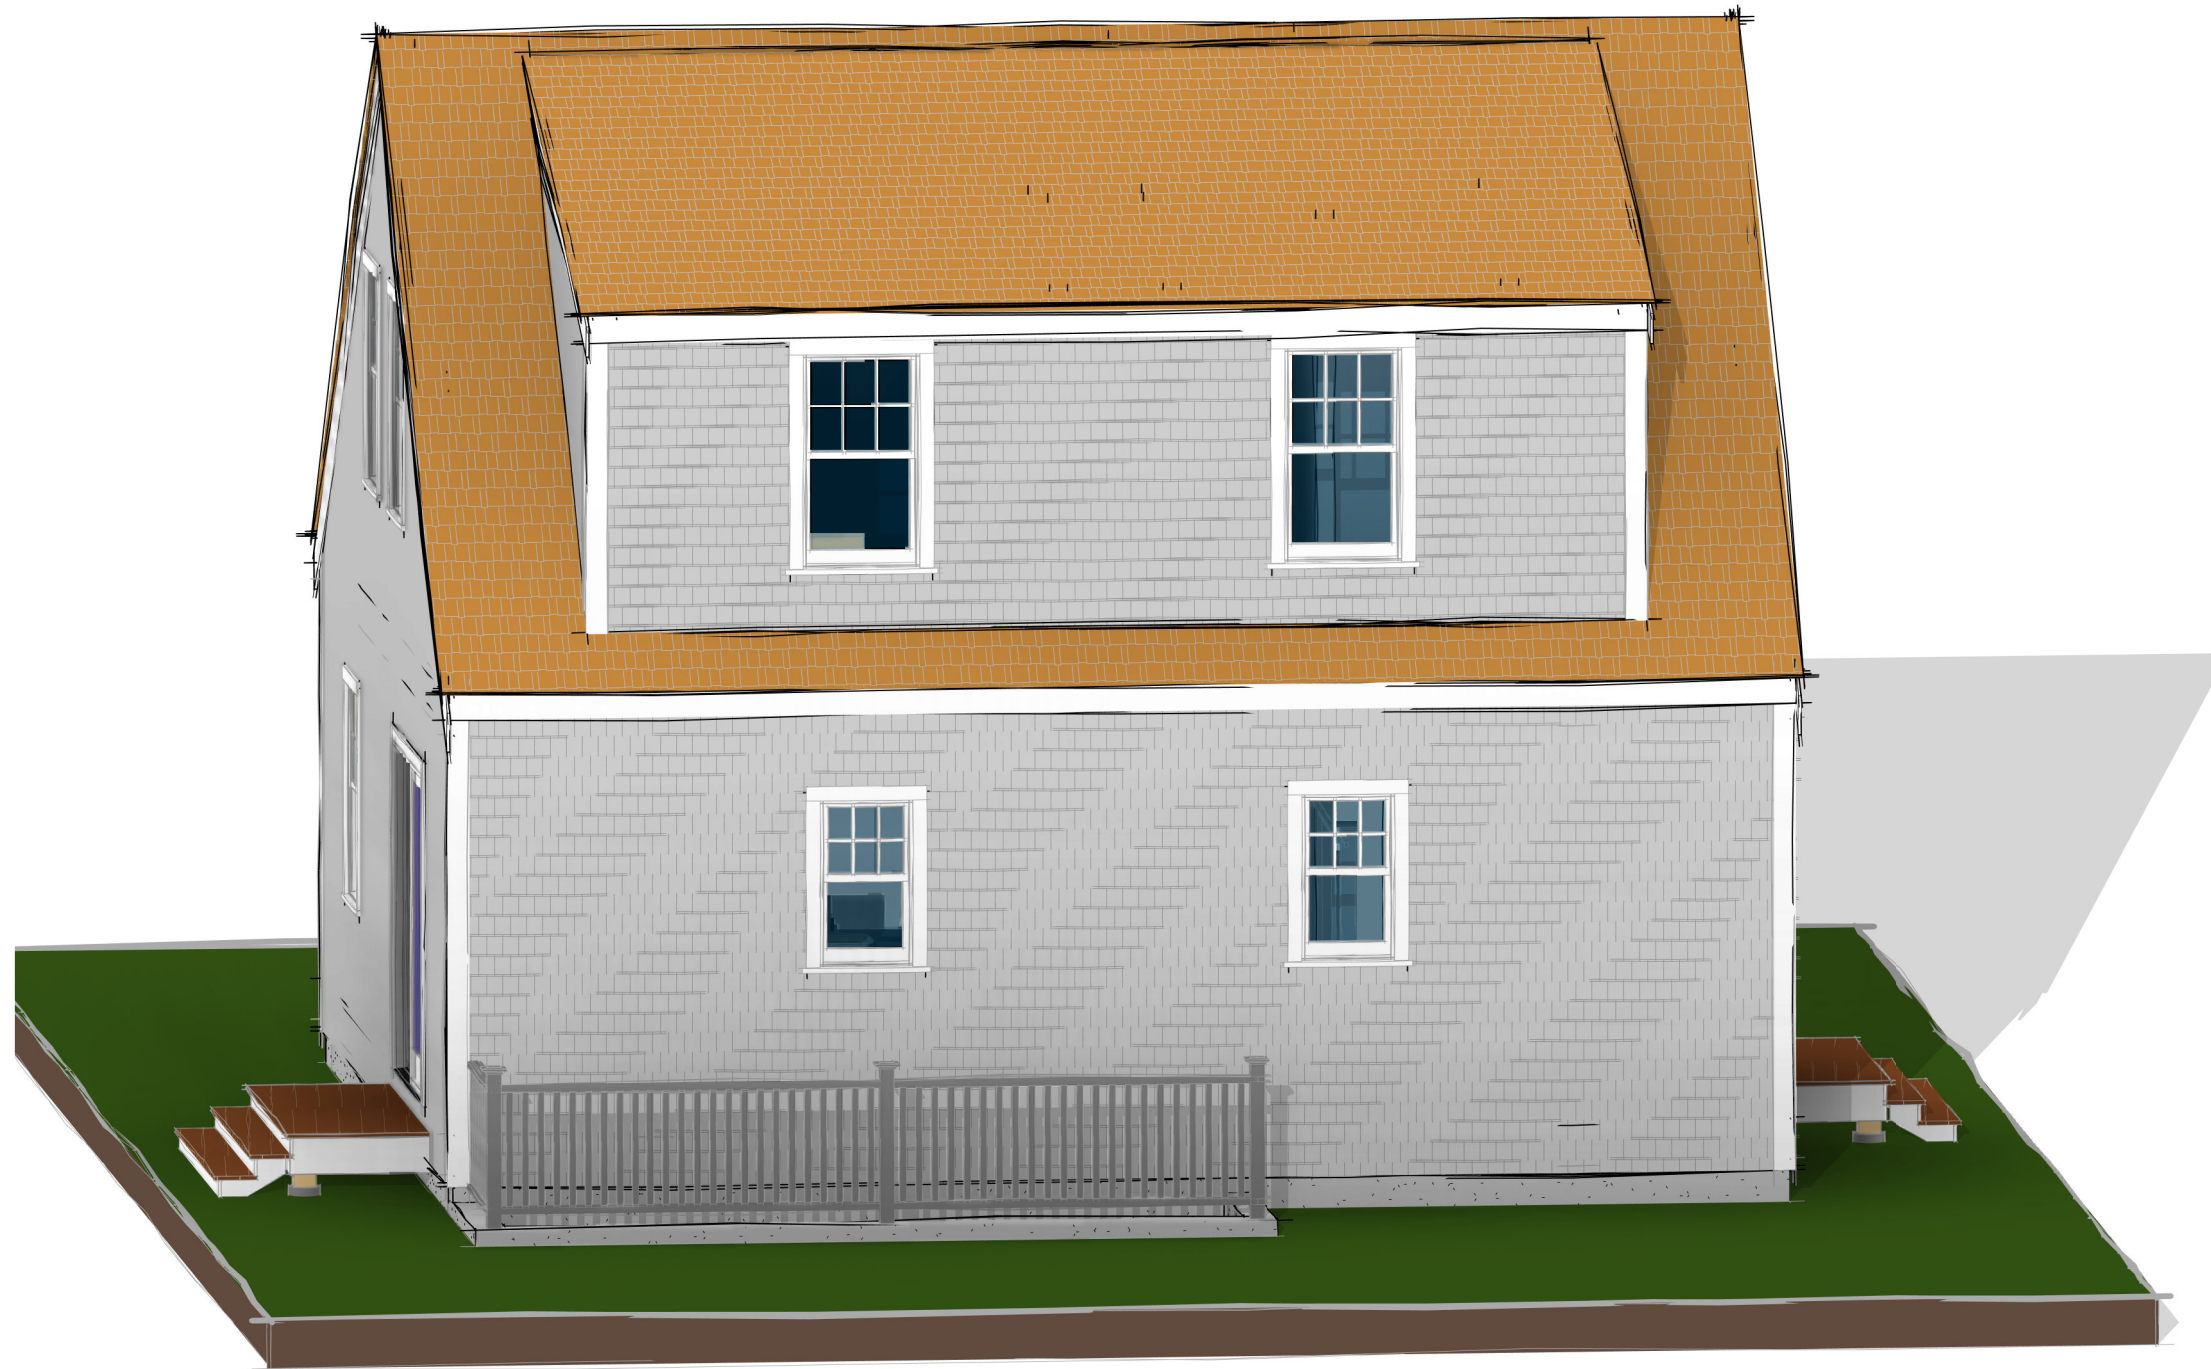


4 East 3D




1 Proposed South Elevation.
1/4" = 1'-0"

2 Proposed West Elevation.
1/4" = 1'-0"

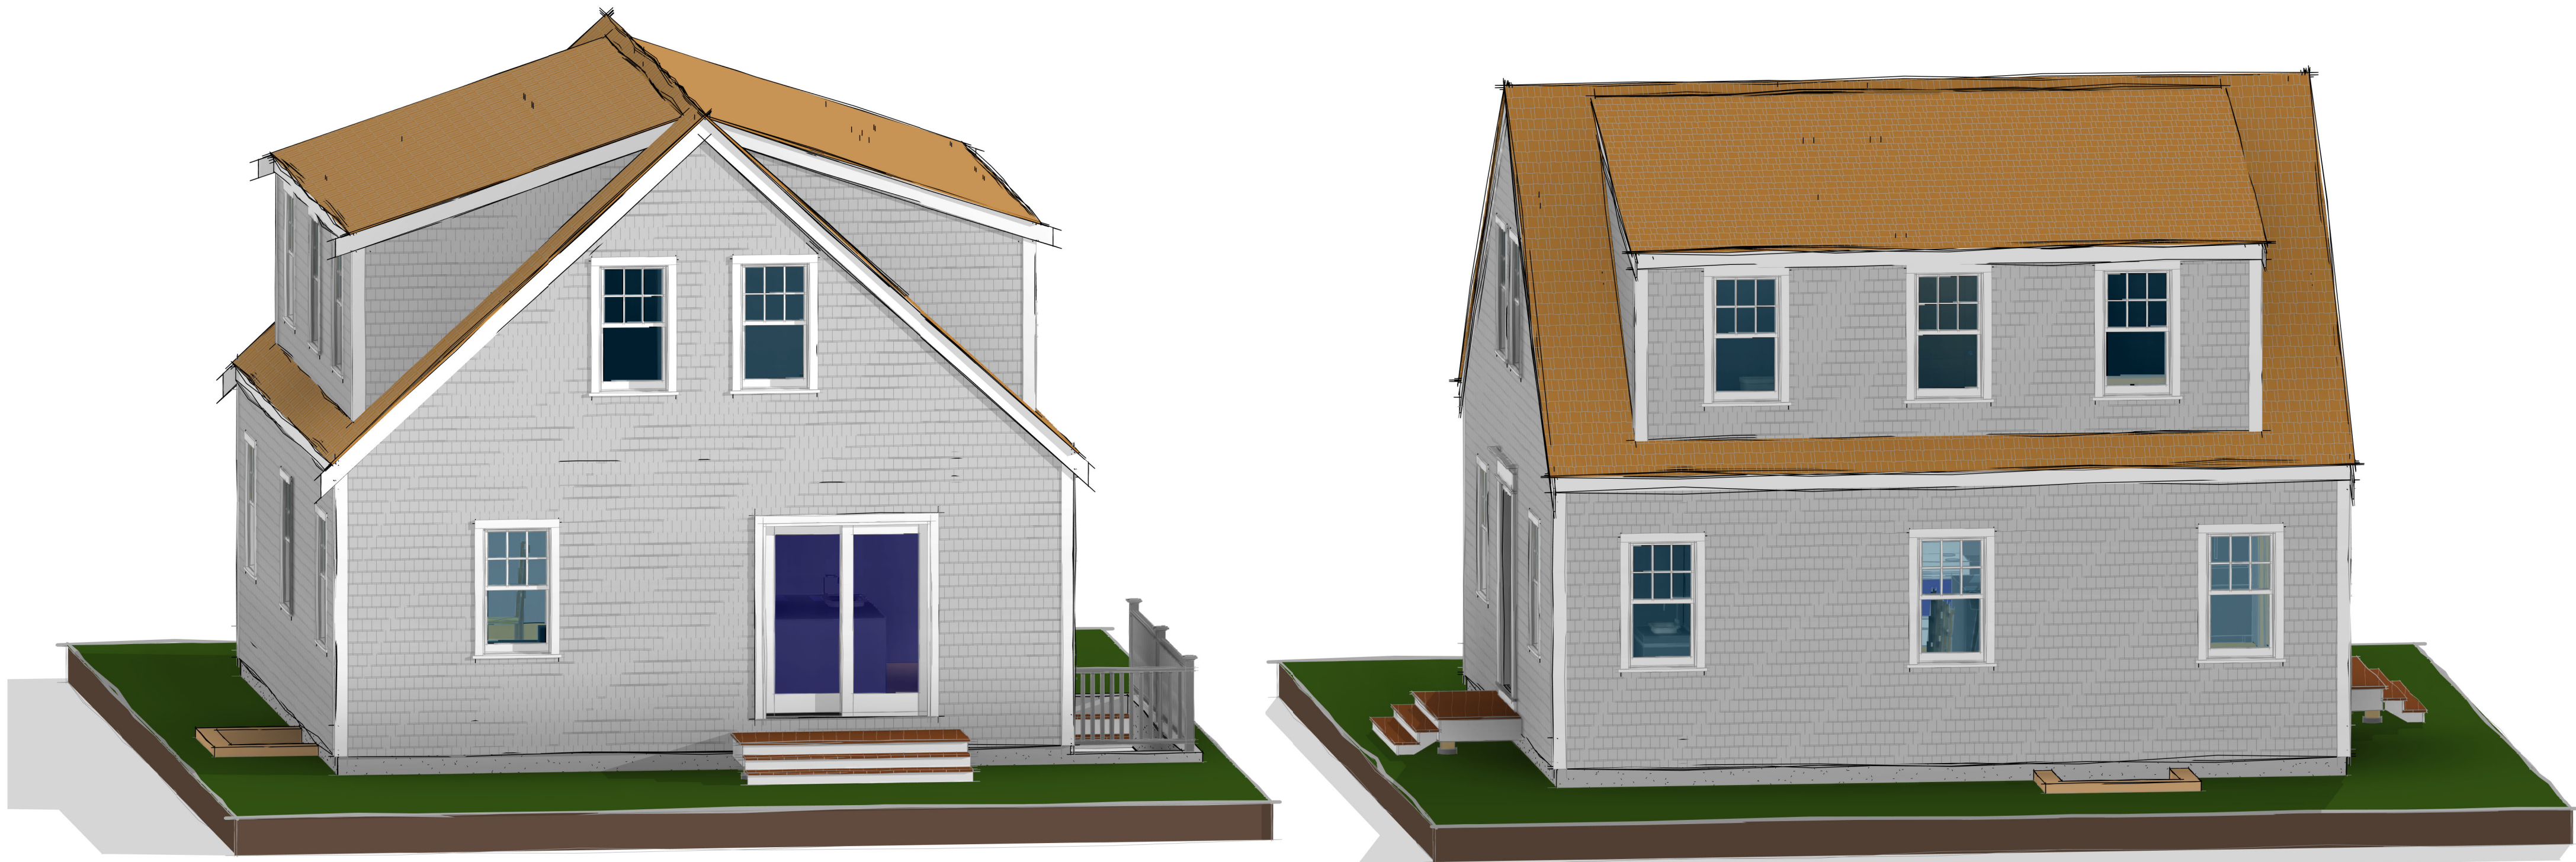


3 South 3D

4 West 3D

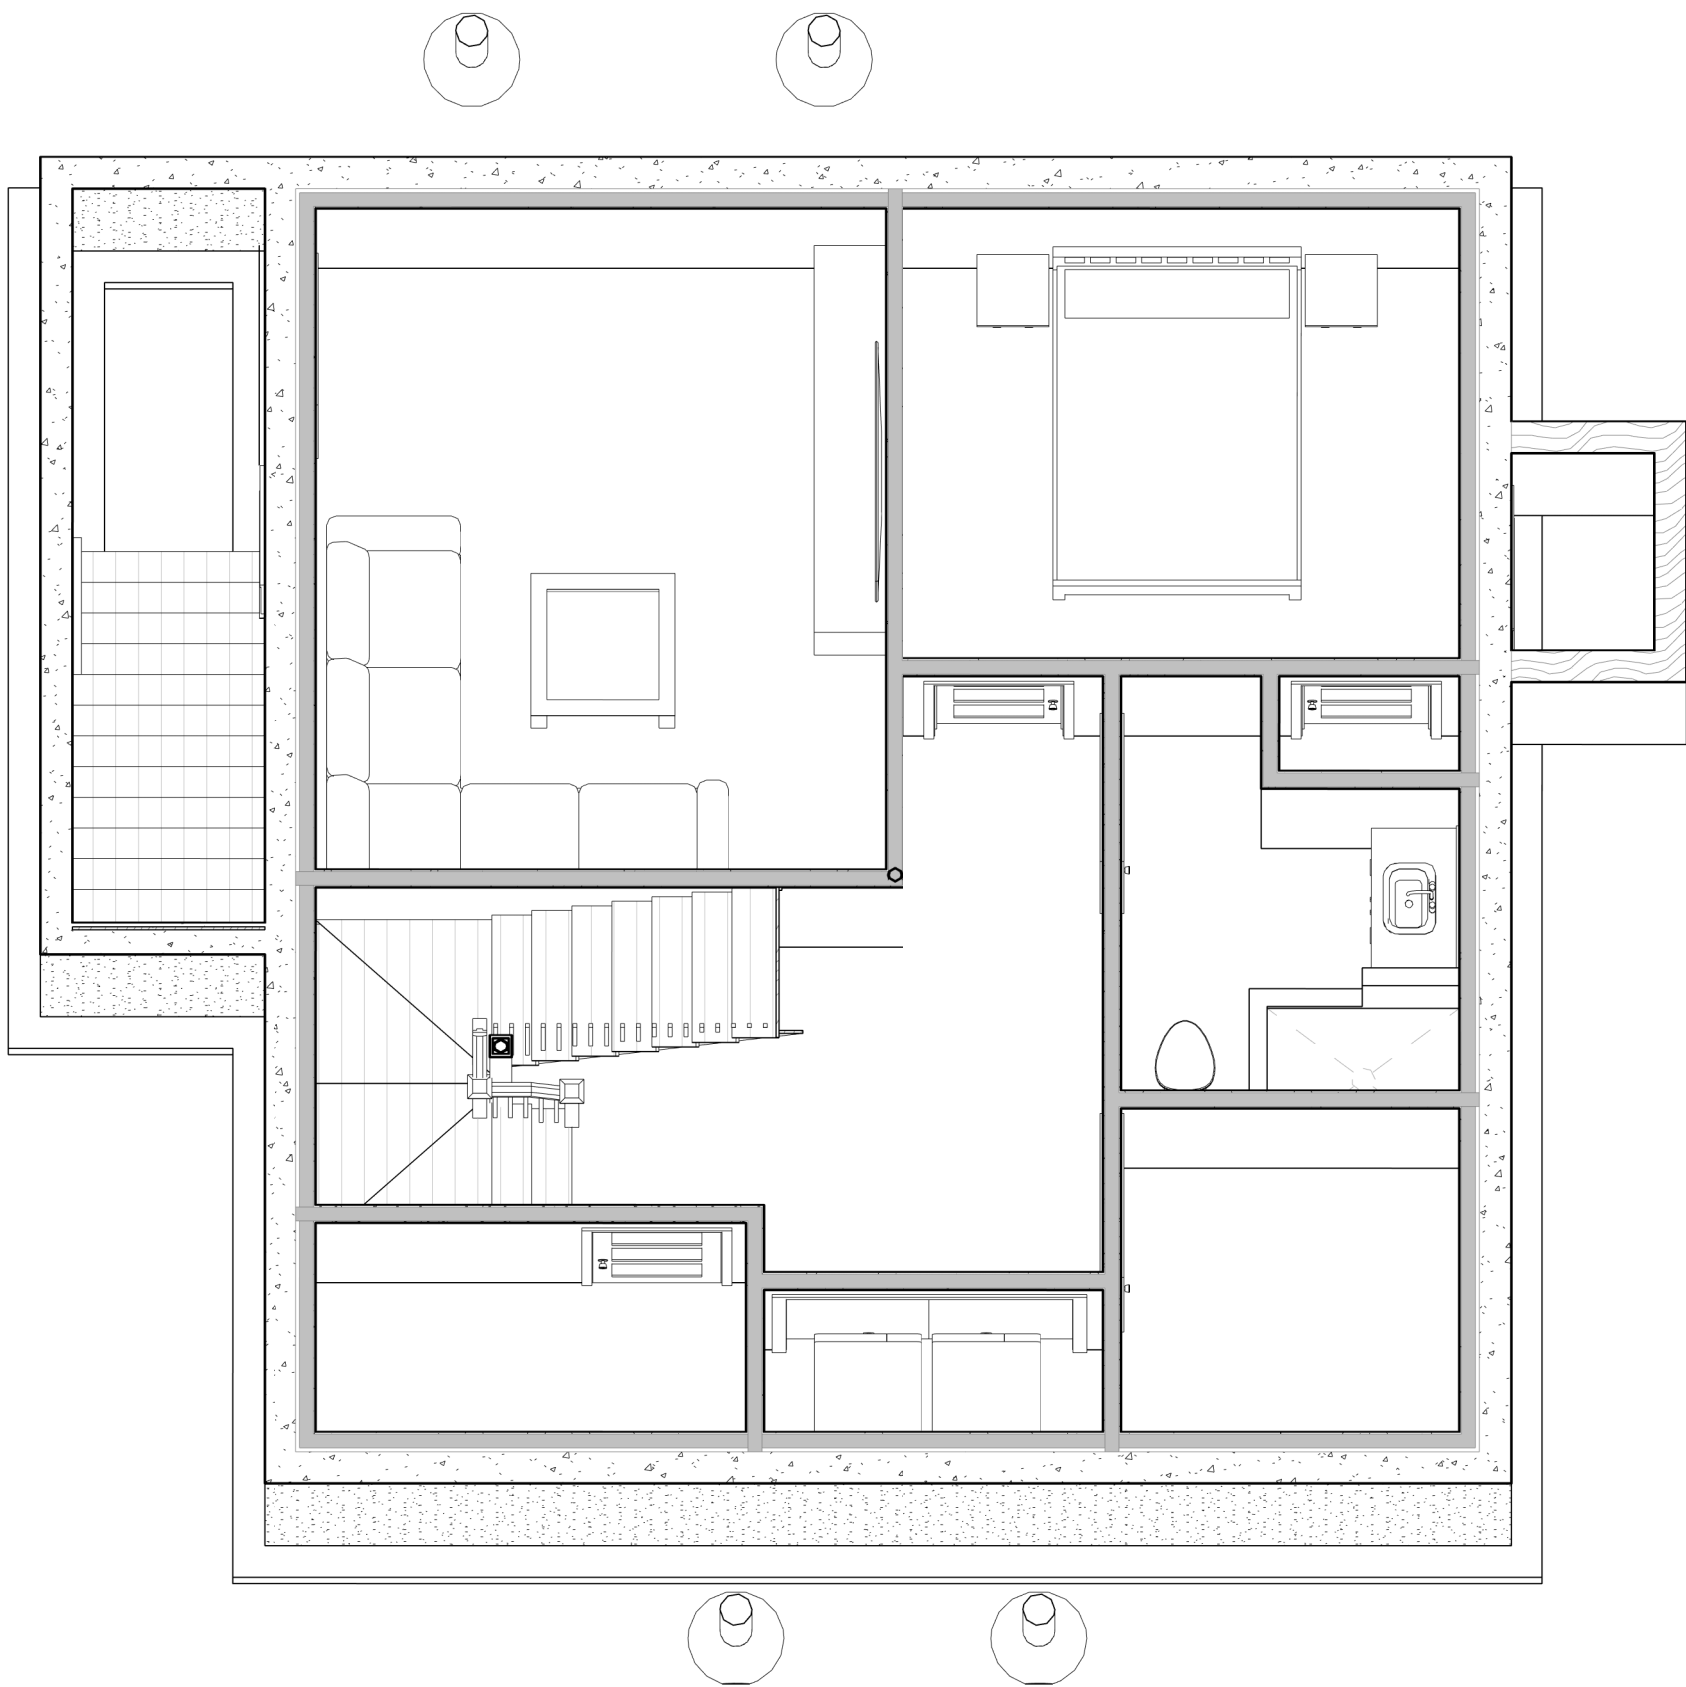

2 Basement Floor 3D

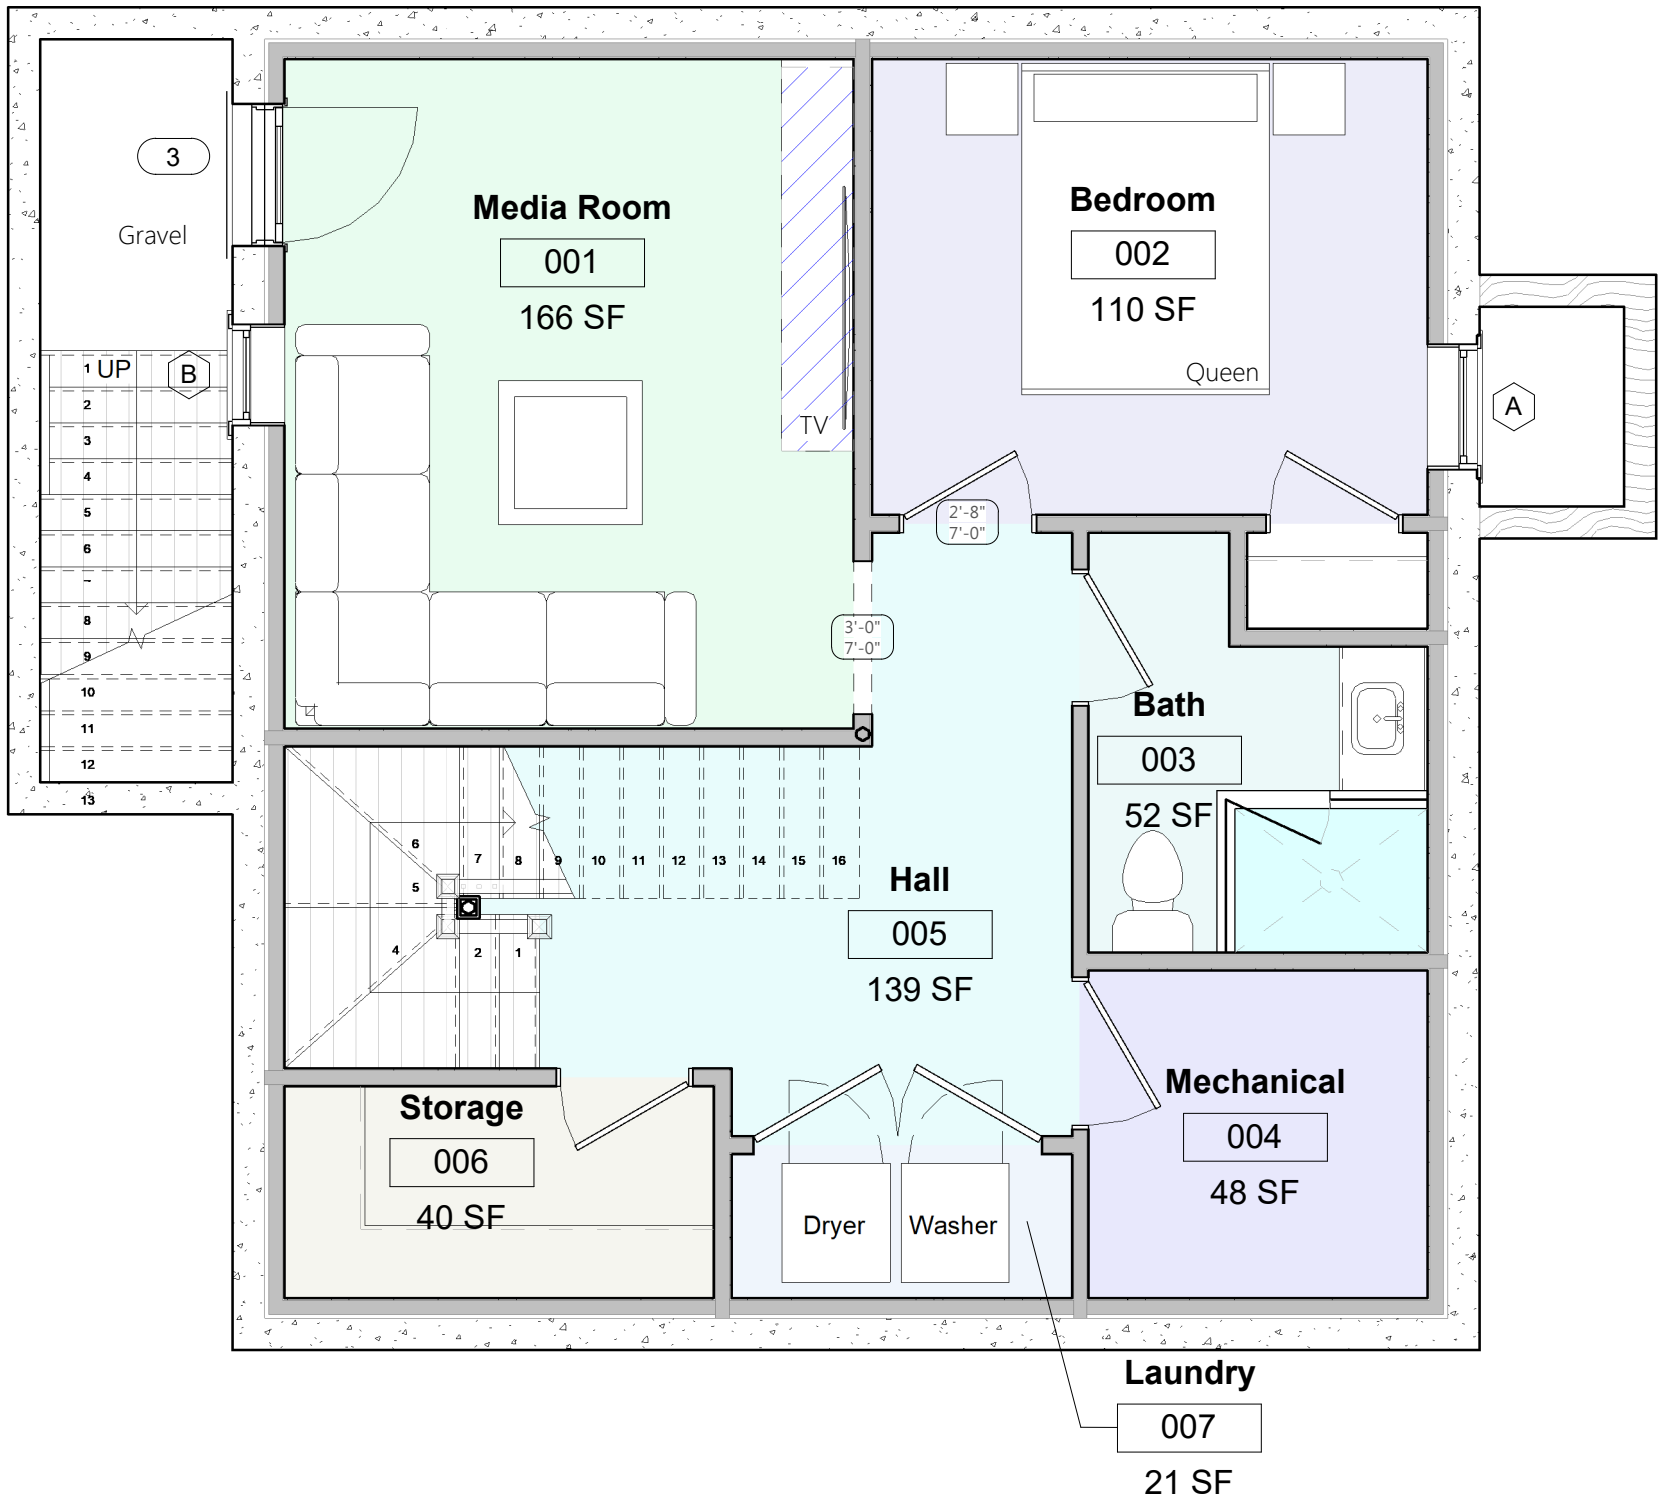

1 Basement.
1/4" = 1'-0"

Room Schedule							
Room Number	Room Type	Department	Occupancy	Level	Area	Perimeter	Comments
Basement							
001	Media Room			Basement	166 SF	51' - 8"	
002	Bedroom			Basement	110 SF	42' - 2"	
003	Bath			Basement	52 SF	31' - 7"	
005	Hall			Basement	139 SF	58' - 0"	
004	Mechanical			Basement	48 SF	27' - 9"	
006	Storage			Basement	40 SF	26' - 9"	
007	Laundry			Basement	21 SF	20' - 2"	
					575 SF		
Level 1							
101	Kitchen			Level 1	184 SF	54' - 4 1/2"	
102	Living			Level 1	136 SF	46' - 9 1/2"	
103	Dining			Level 1	122 SF	43' - 8 3/4"	
105	Foyer			Level 1	142 SF	73' - 9 7/8"	
104	1/2 Bath			Level 1	36 SF	24' - 3 1/2"	
106	Closet			Level 1	36 SF	24' - 4"	
					656 SF		
Level 2							
201	Hall			Level 2	113 SF	72' - 9 3/4"	
202	Bath			Level 2	60 SF	35' - 3 1/4"	
203	Bedroom			Level 2	155 SF	52' - 7 1/4"	
204	Bedroom			Level 2	154 SF	58' - 1 1/4"	
205	Bath			Level 2	55 SF	30' - 0"	
					537 SF		
Grand total: 18					1769 SF		

ALL FINAL DIMENSIONS SHALL BE VERIFIED IN THE FIELD. ANY DEVIATIONS FROM WHAT IS SHOWN SHALL BE BROUGHT TO THE ATTENTION OF JBSTUDIO. JBSTUDIO CANNOT BE HELD RESPONSIBLE FOR WORK INITIATED INCORRECTLY DUE TO MISUNDERSTANDING OR MISINTERPRETATION. IF THERE ARE ANY QUESTIONS, PLEASE CALL JBSTUDIO. THESE DRAWINGS AND DESIGNS THEY ILLUSTRATE ARE SOLE PROPERTY OF JBSTUDIO AND MAY NOT BE USED IN WHOLE OR IN PART WITHOUT WRITTEN AUTHORIZATION OF JBSTUDIO. DRAWINGS THAT ARE NOT CLEARLY LABELED "FOR CONSTRUCTION" CANNOT NOT BE USED FOR CONSTRUCTION OR FOR PURCHASING CONSTRUCTION MATERIALS.

JBStudio
PO Box 3741
Nantucket, MA 02584

tel: (508) 332-9654
email: juraj@theJBStudio.com

Project

Lot B Cottage
61 Fairgrounds Road,
Nantucket, MA 02554


Sheet
First, Second Floor
Plans

Date
01.27.2024


Revisions

A.102


Scale
1/4" = 1'-0"

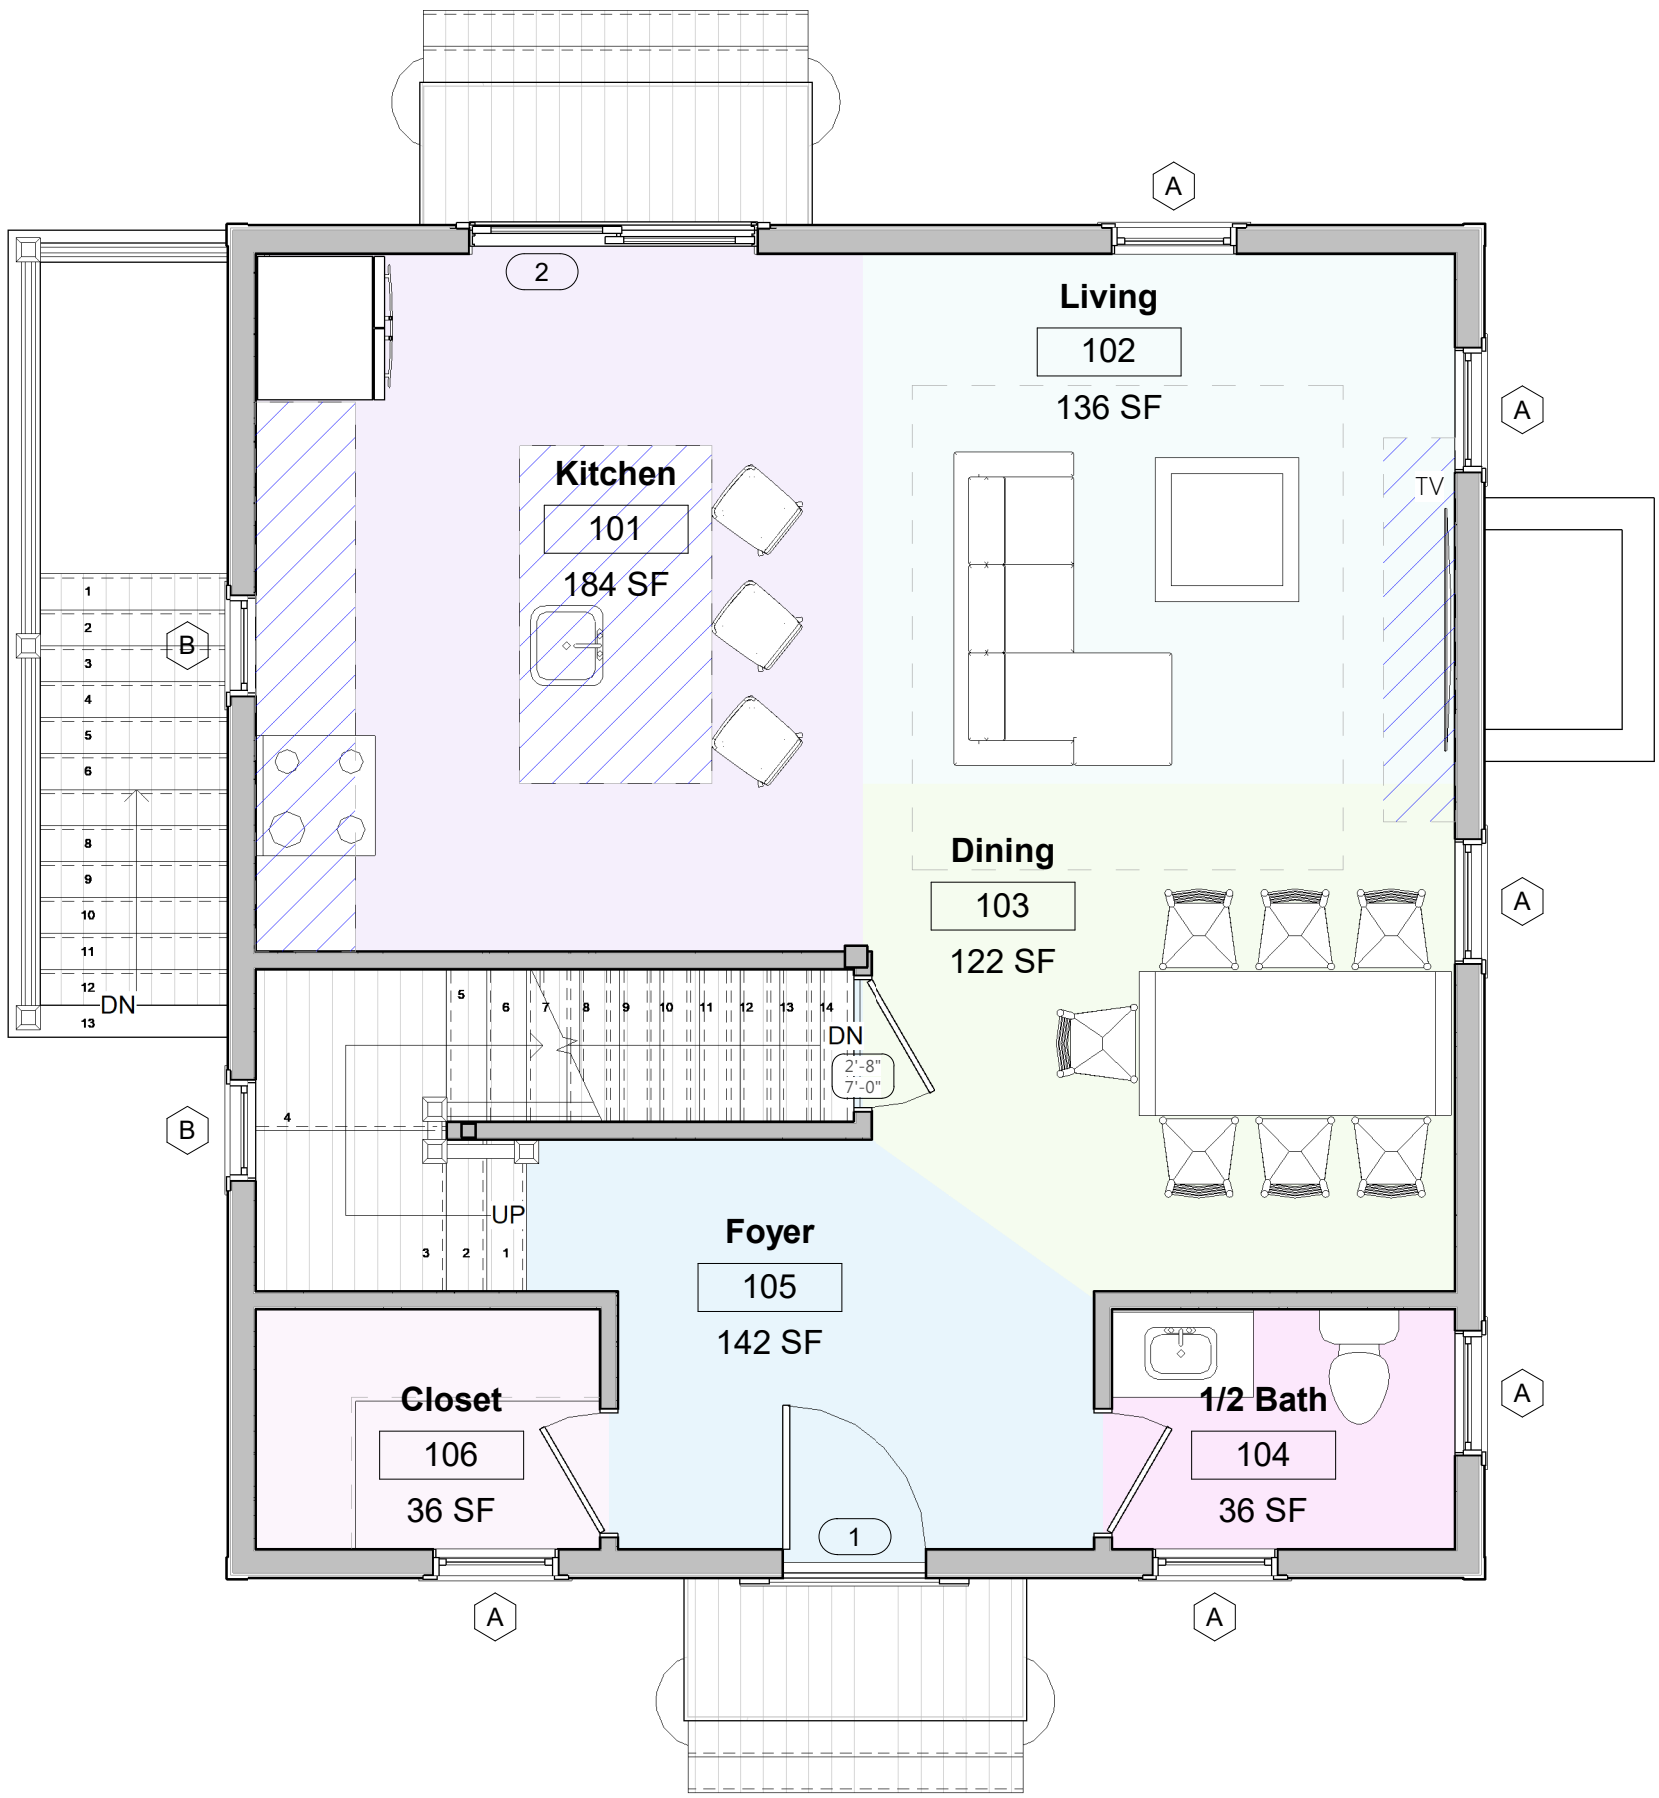


1 Level 1.
1/4" = 1'-0"

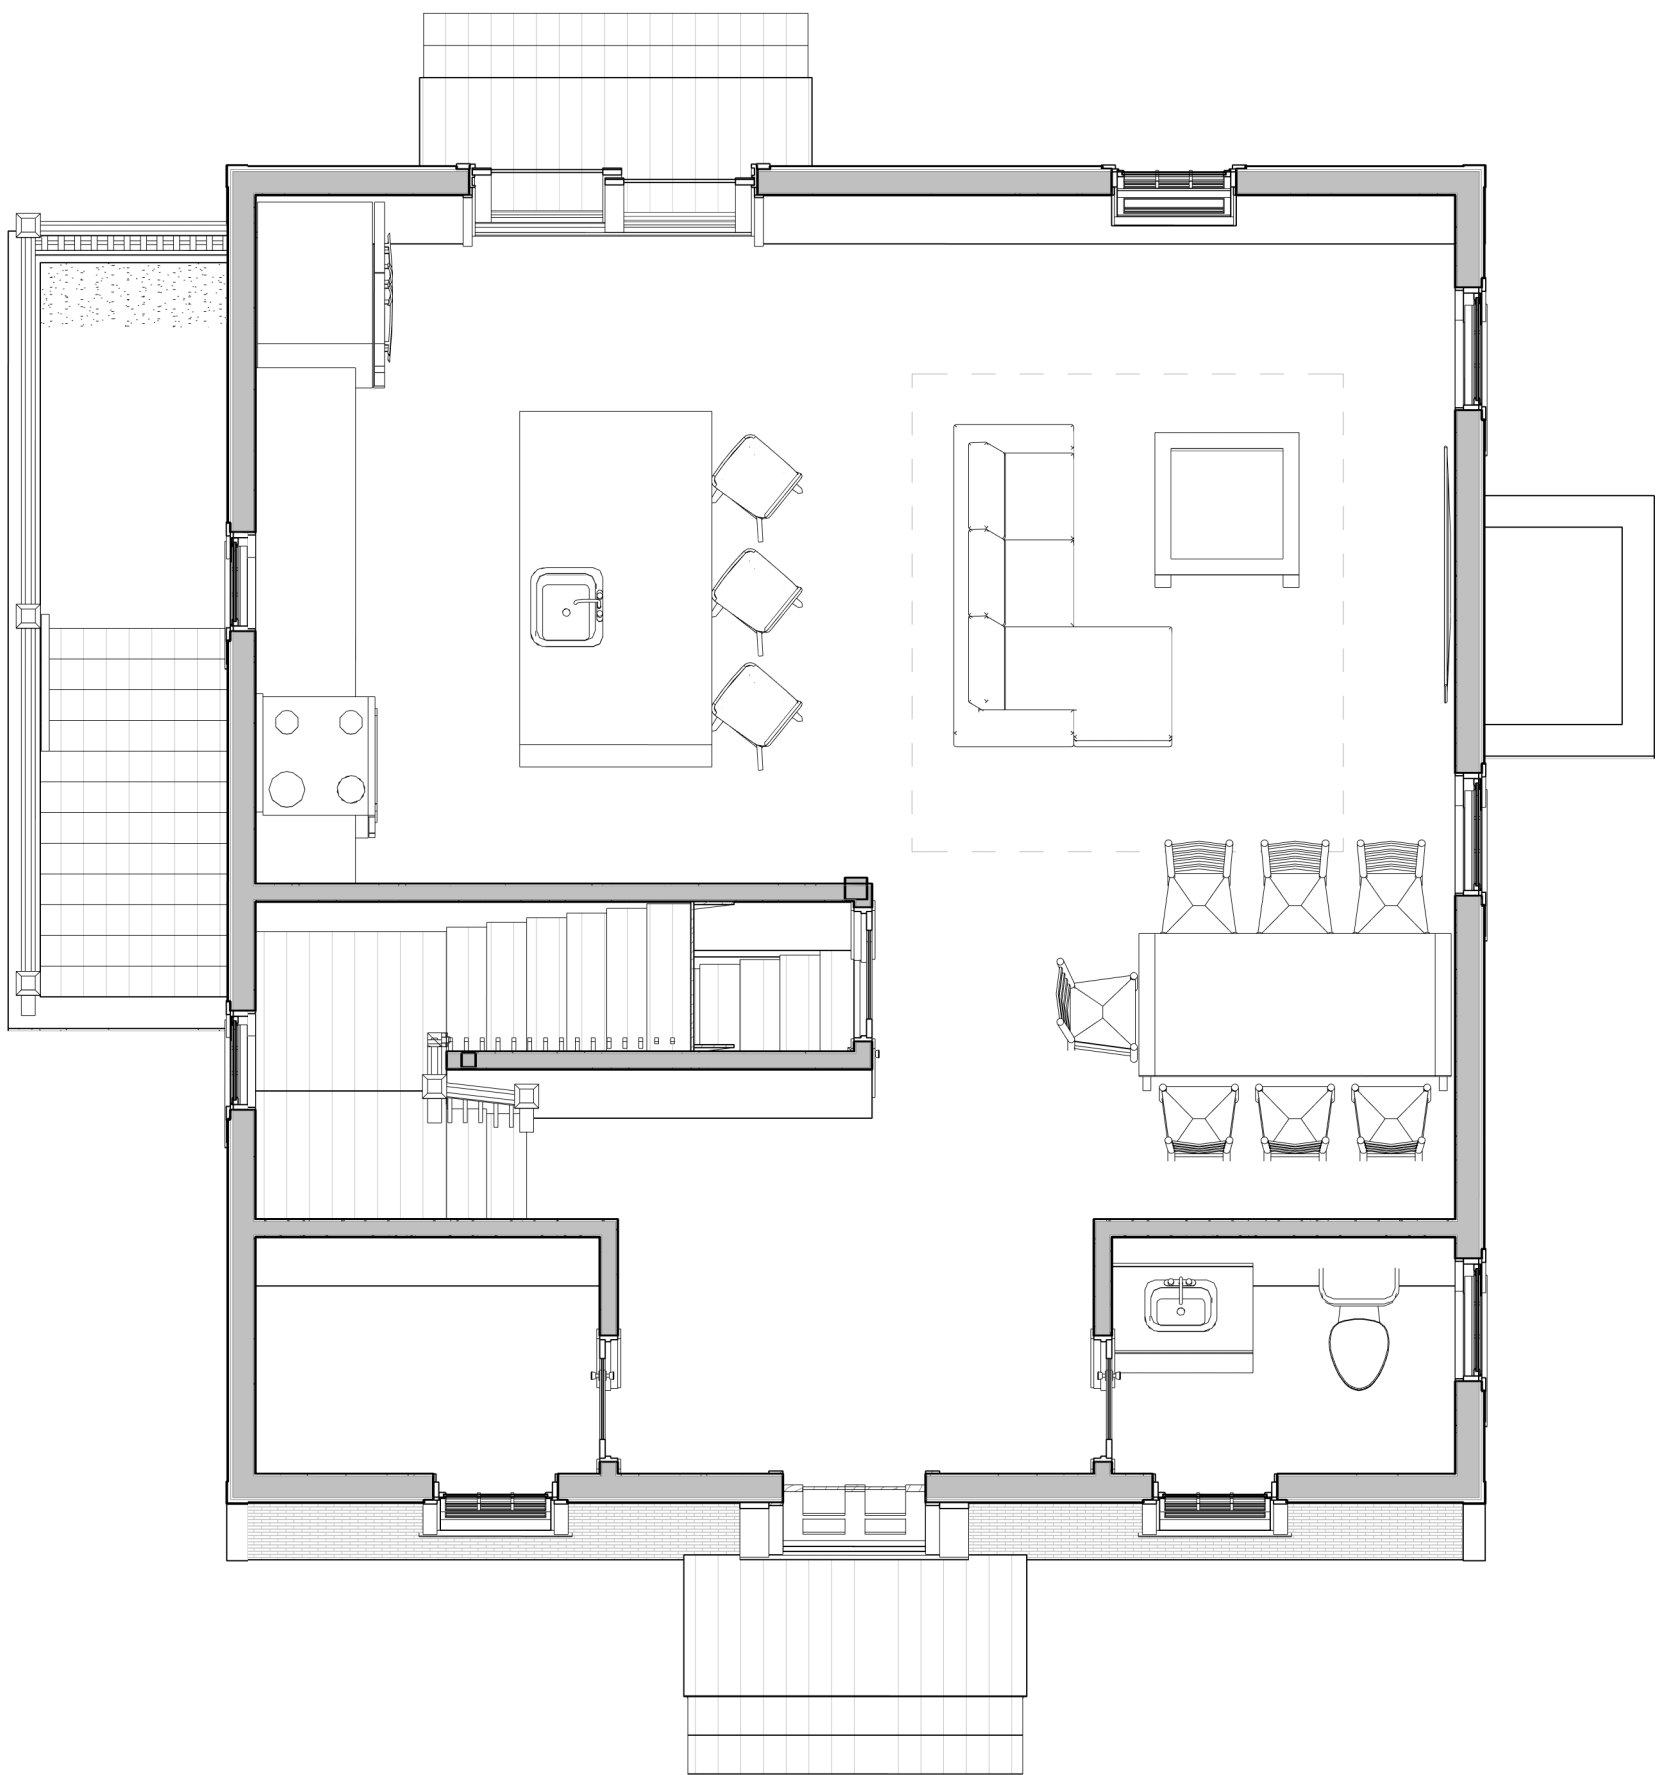

3 First Floor 3D

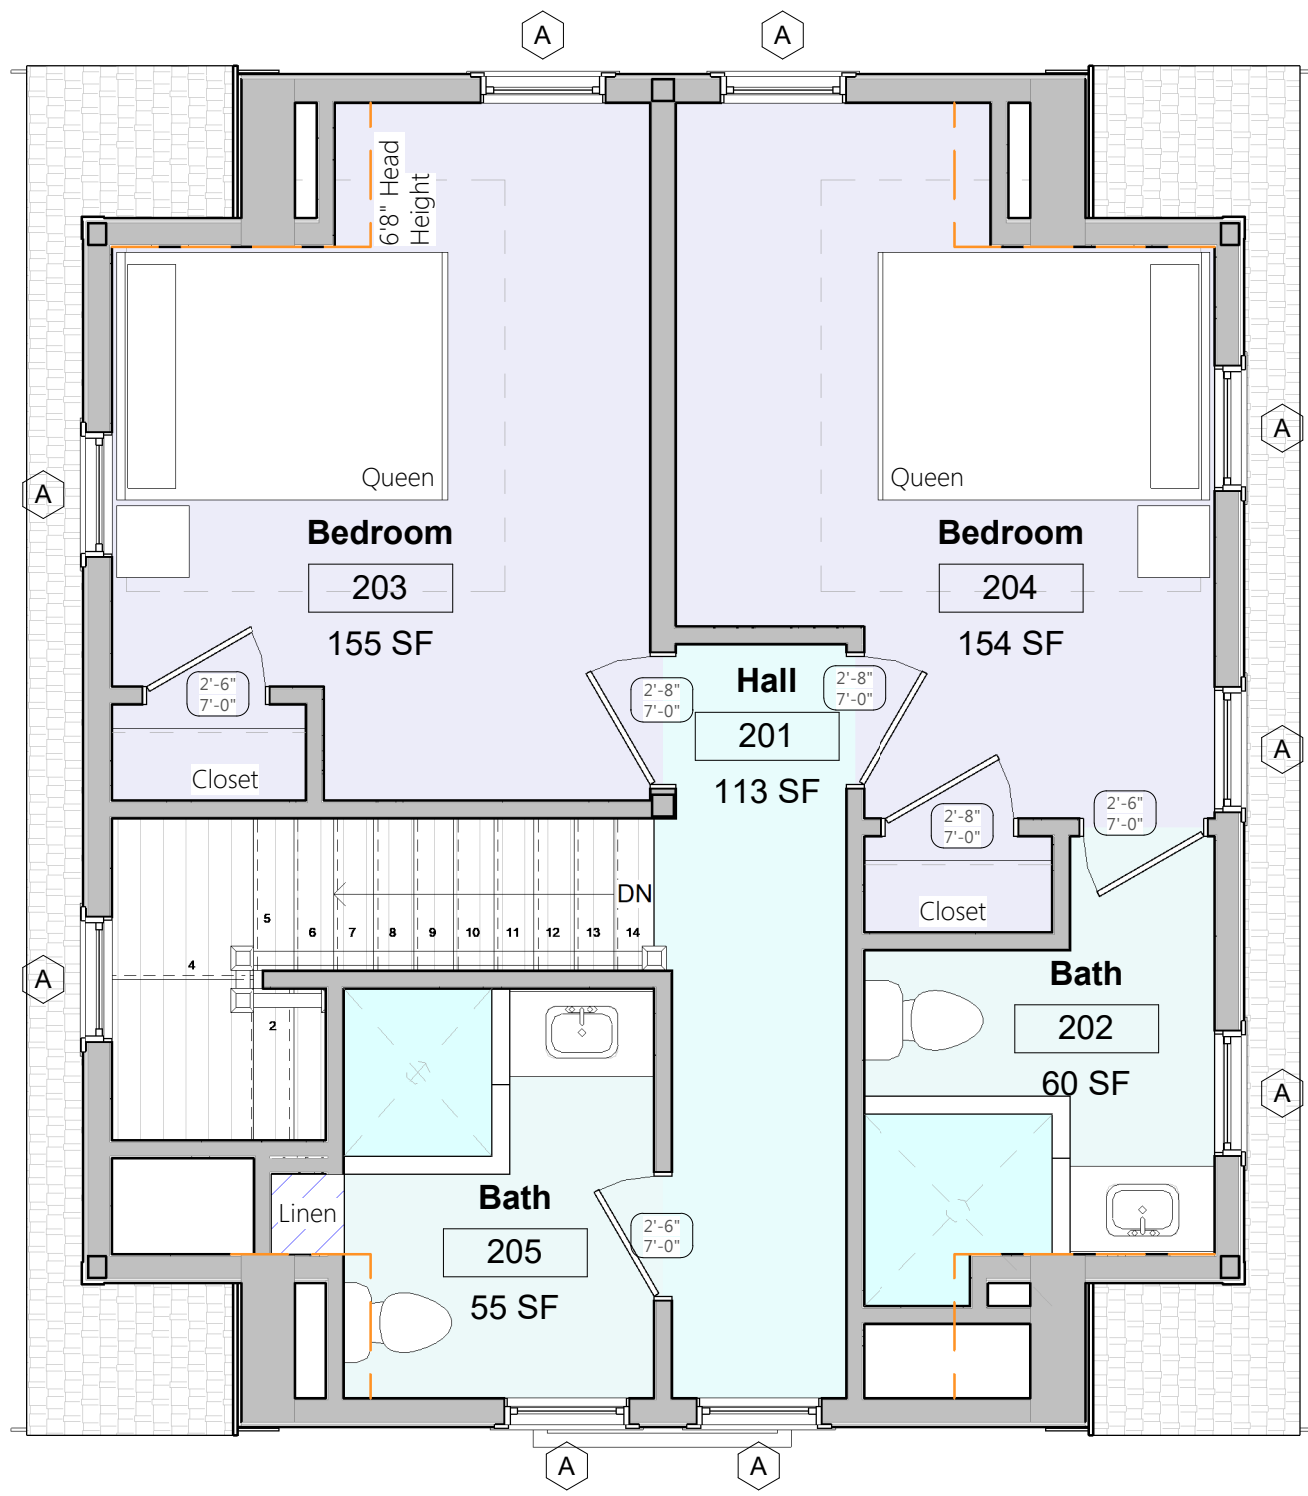

2 Level 2.
1/4" = 1'-0"

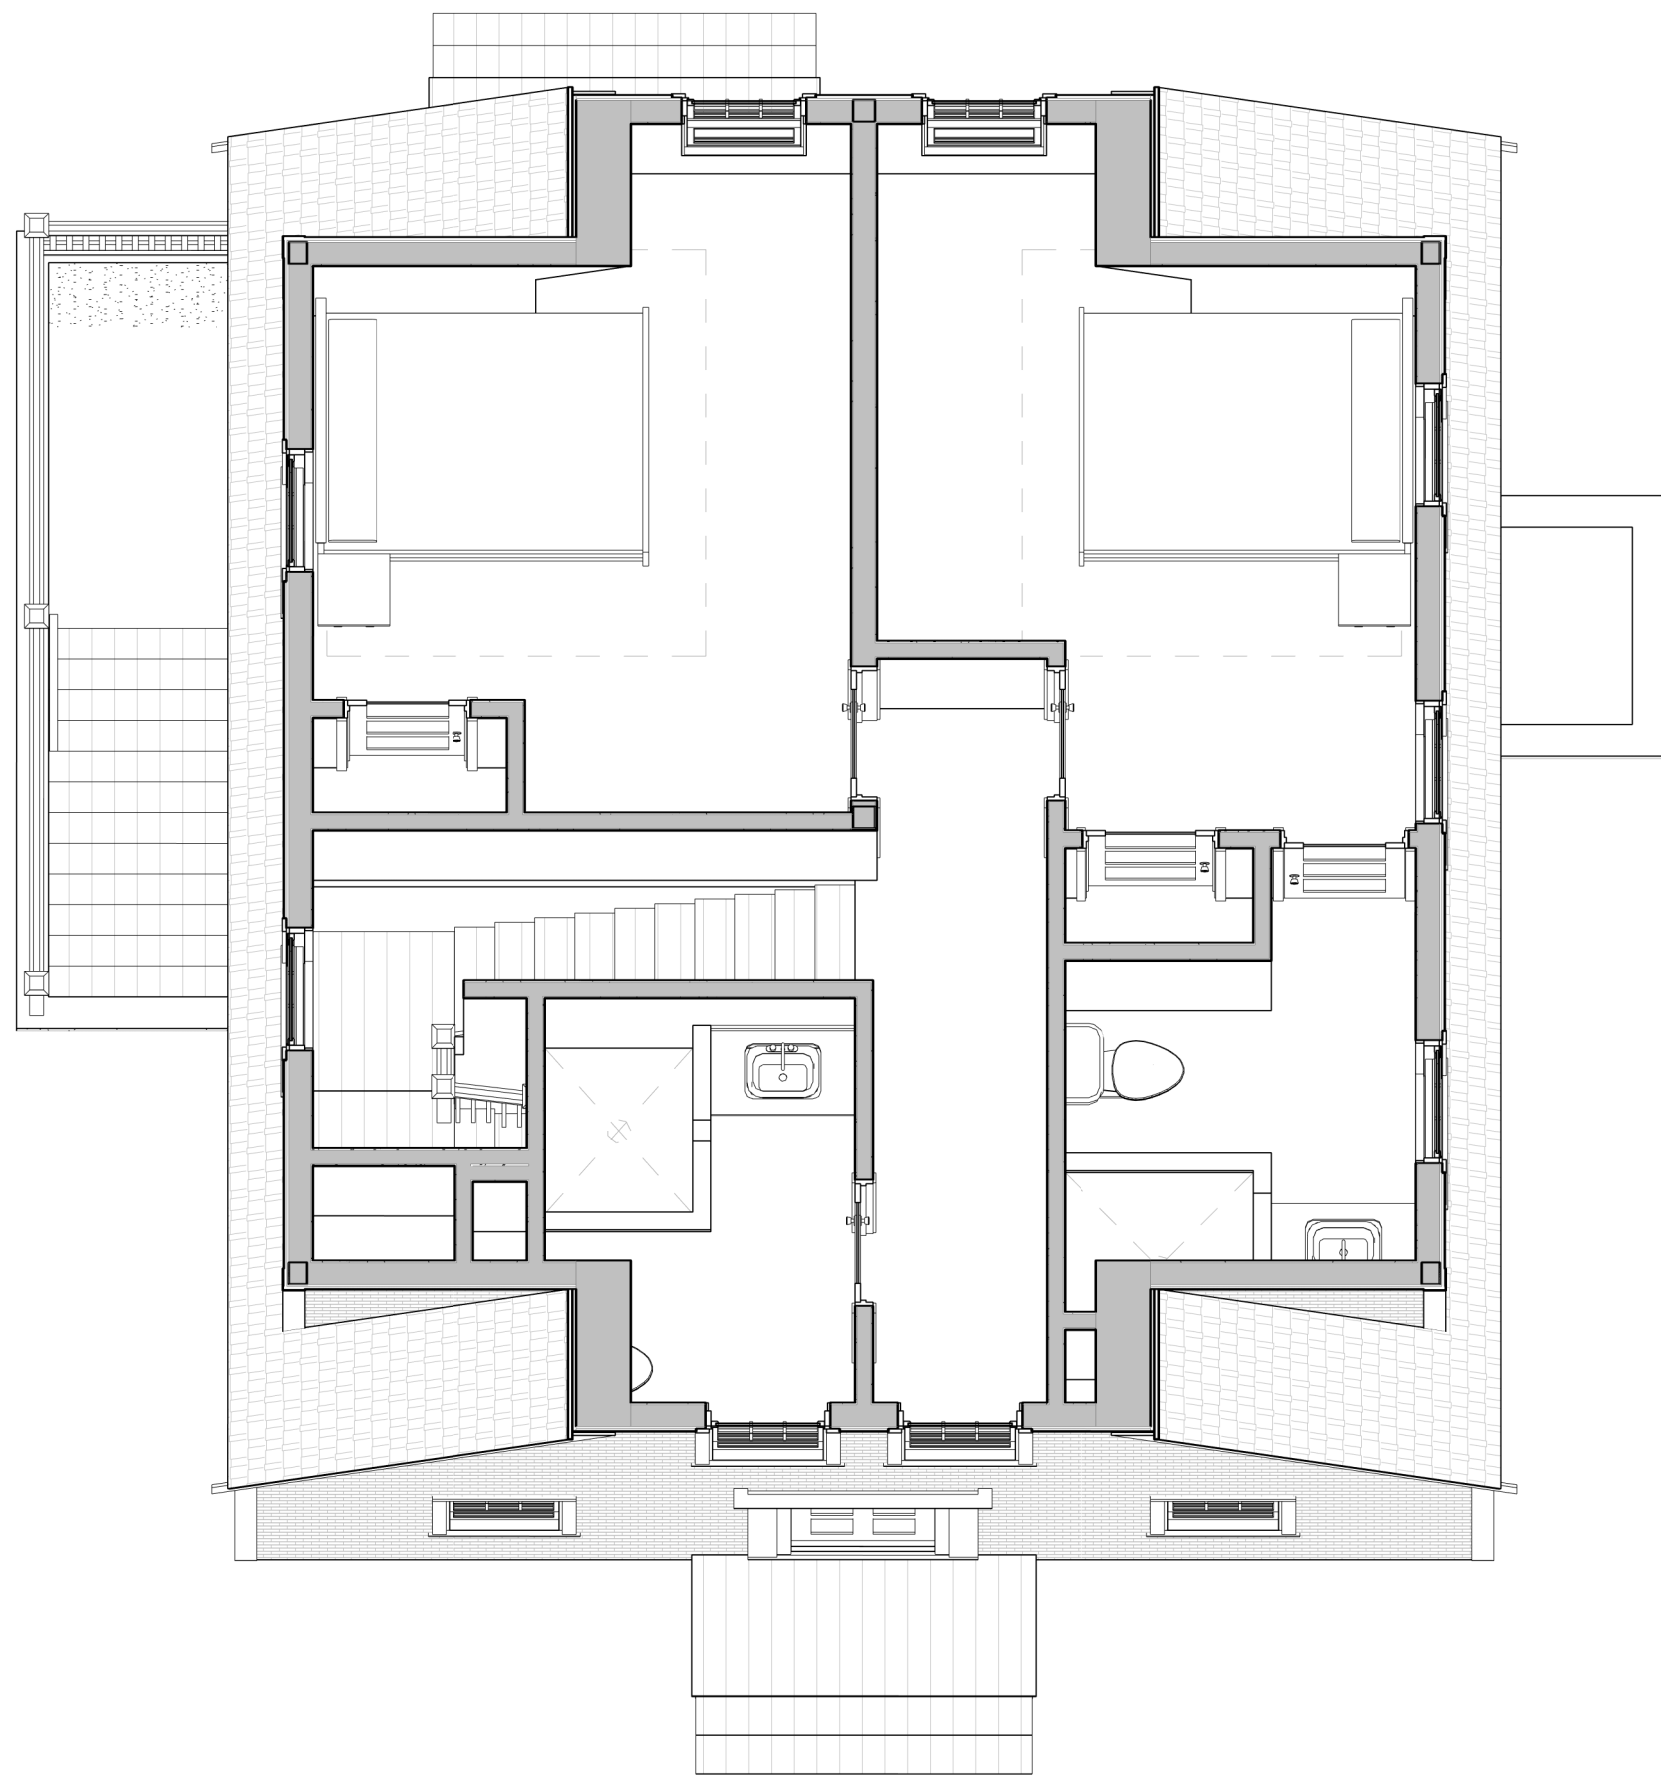

4 Second Floor 3D