






WEST ELEVATION
facing maple lane



SOUTH ELEVATION

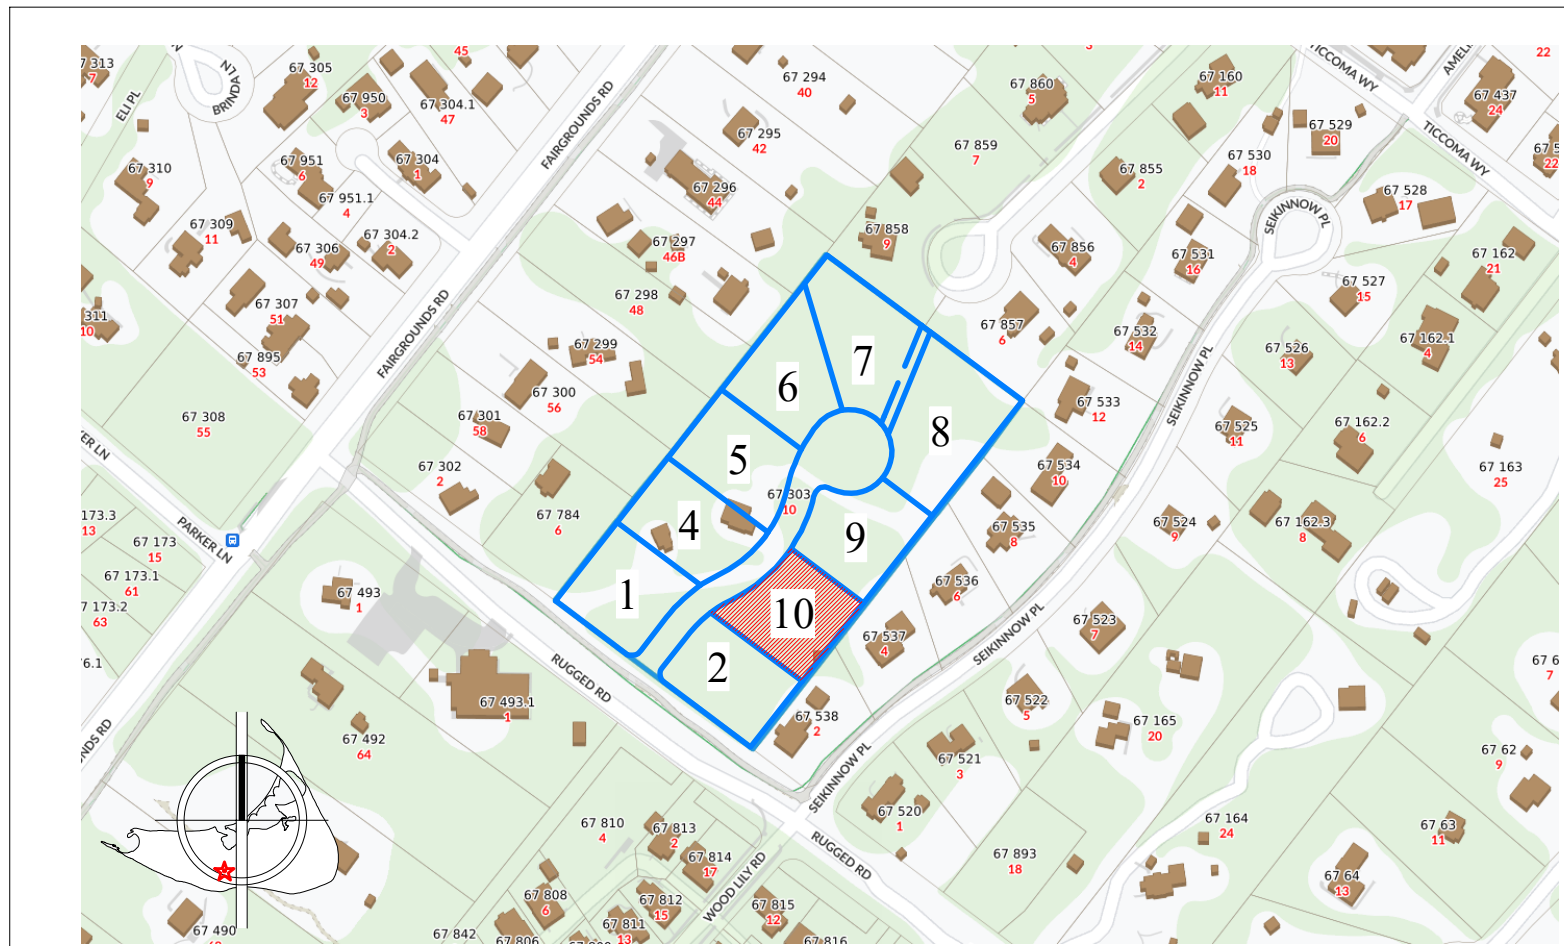

LOCUS MAP - NOT TO SCALE
MAPLE LANE LLC - MAP 67; PCL 303

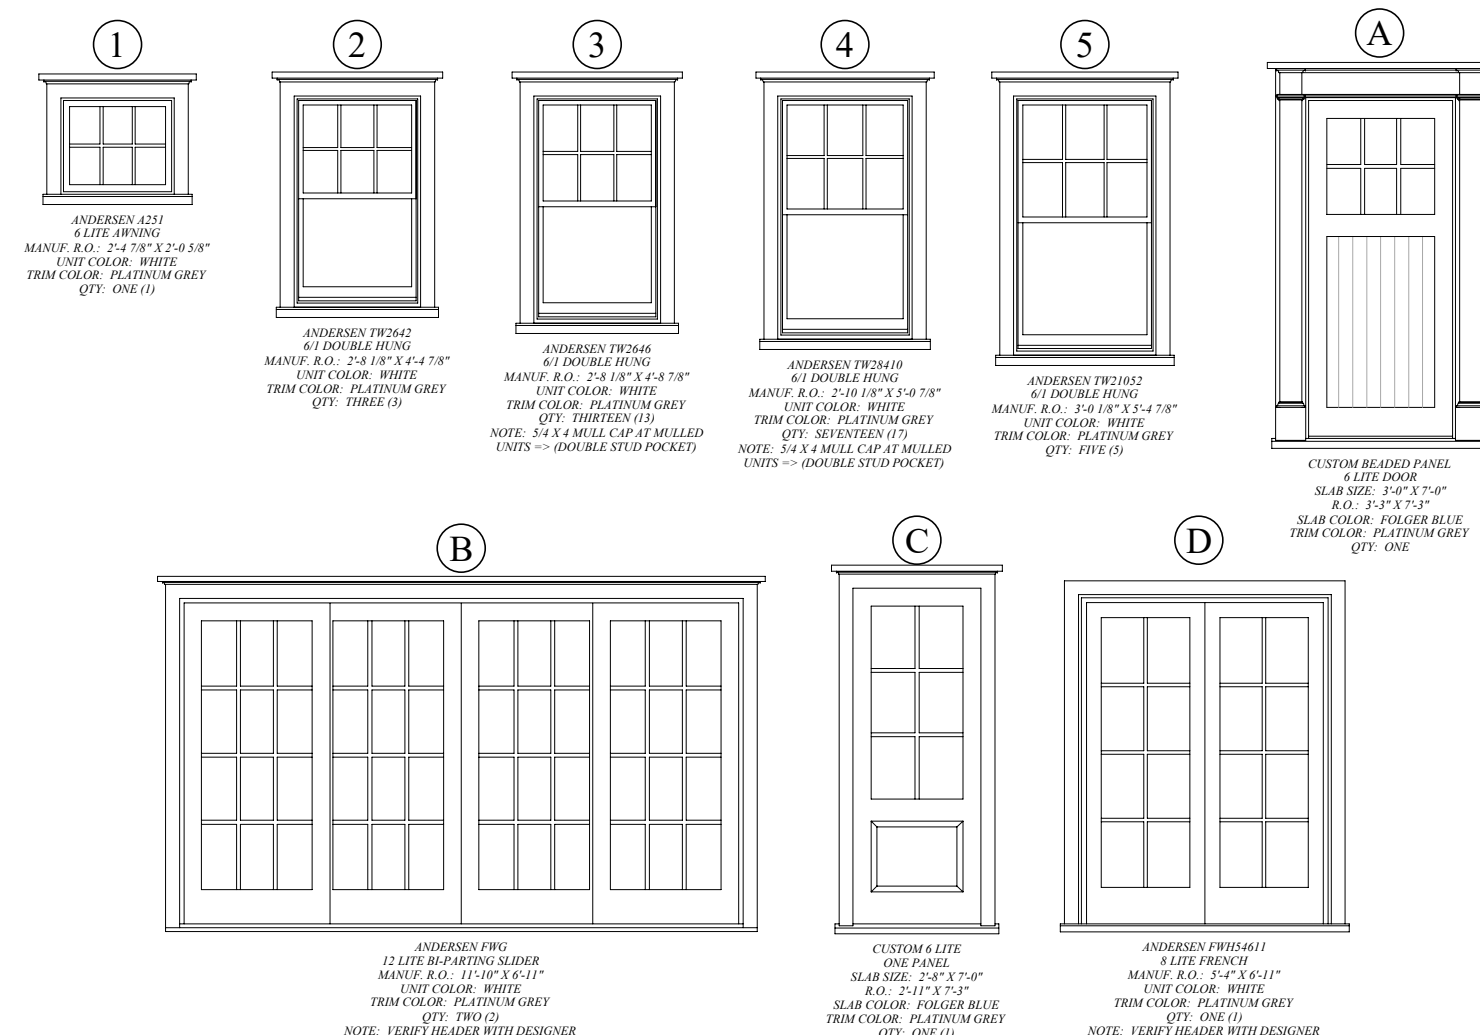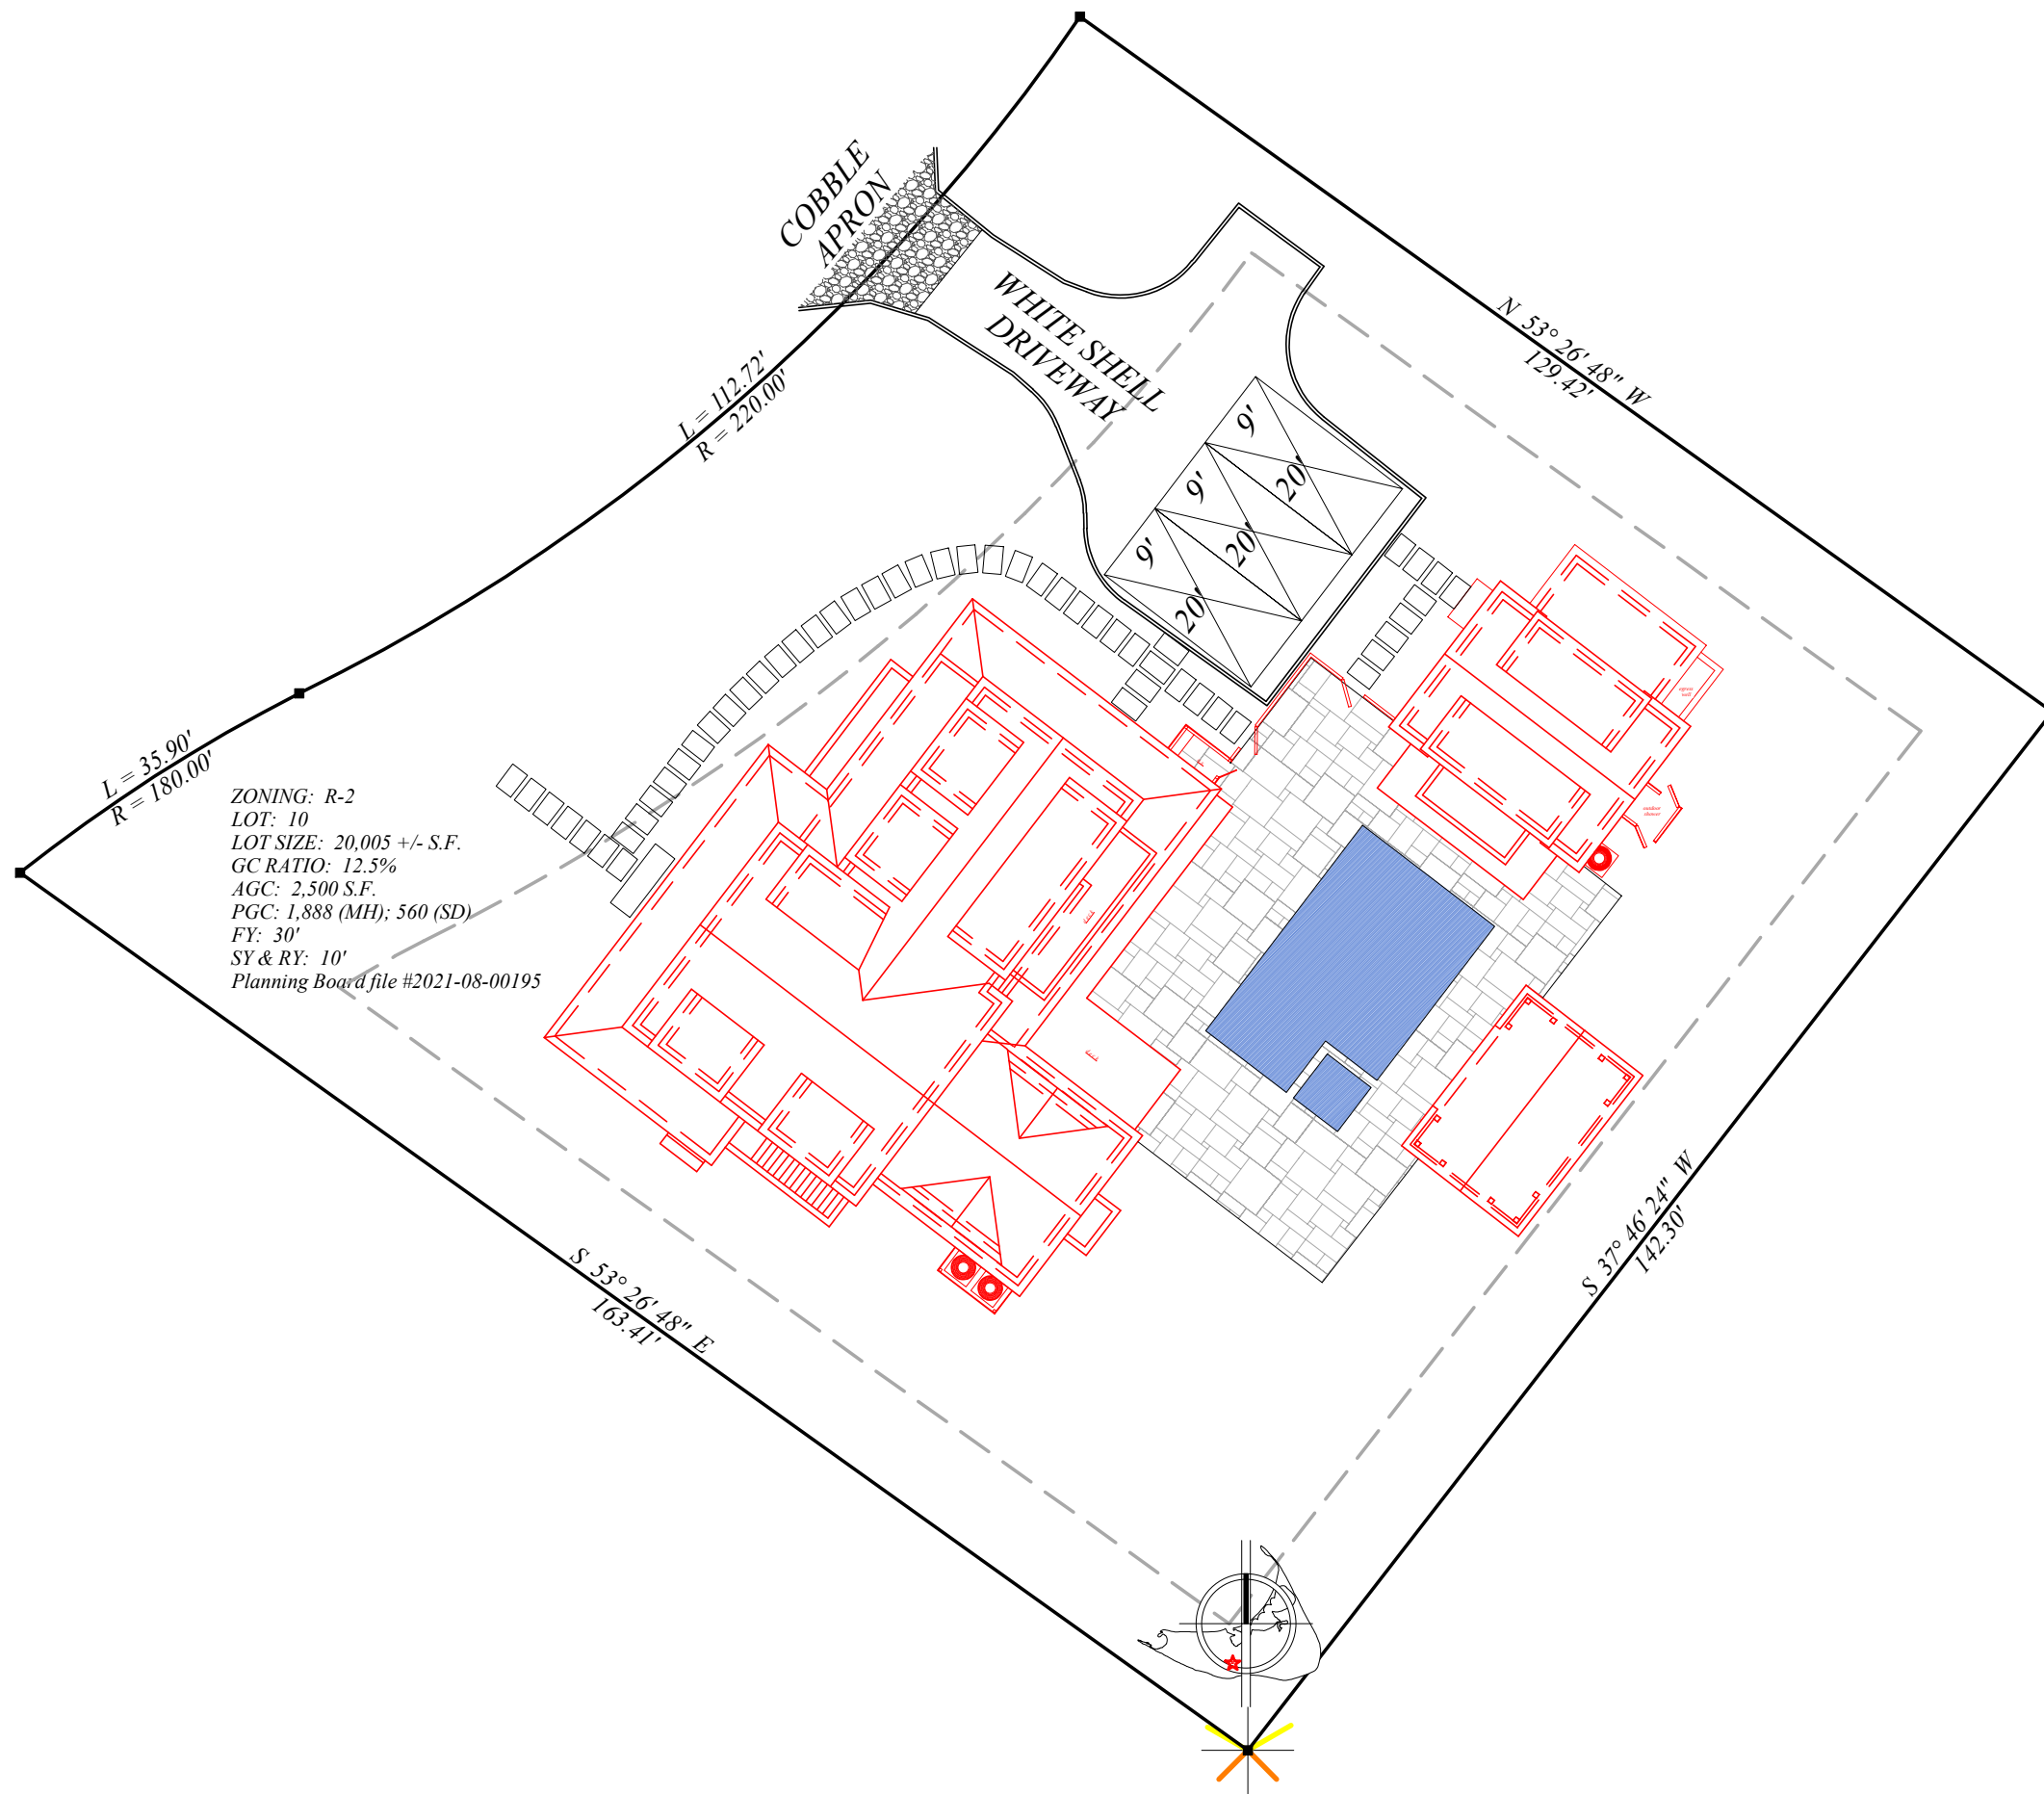







EAST ELEVATION




NORTH ELEVATION

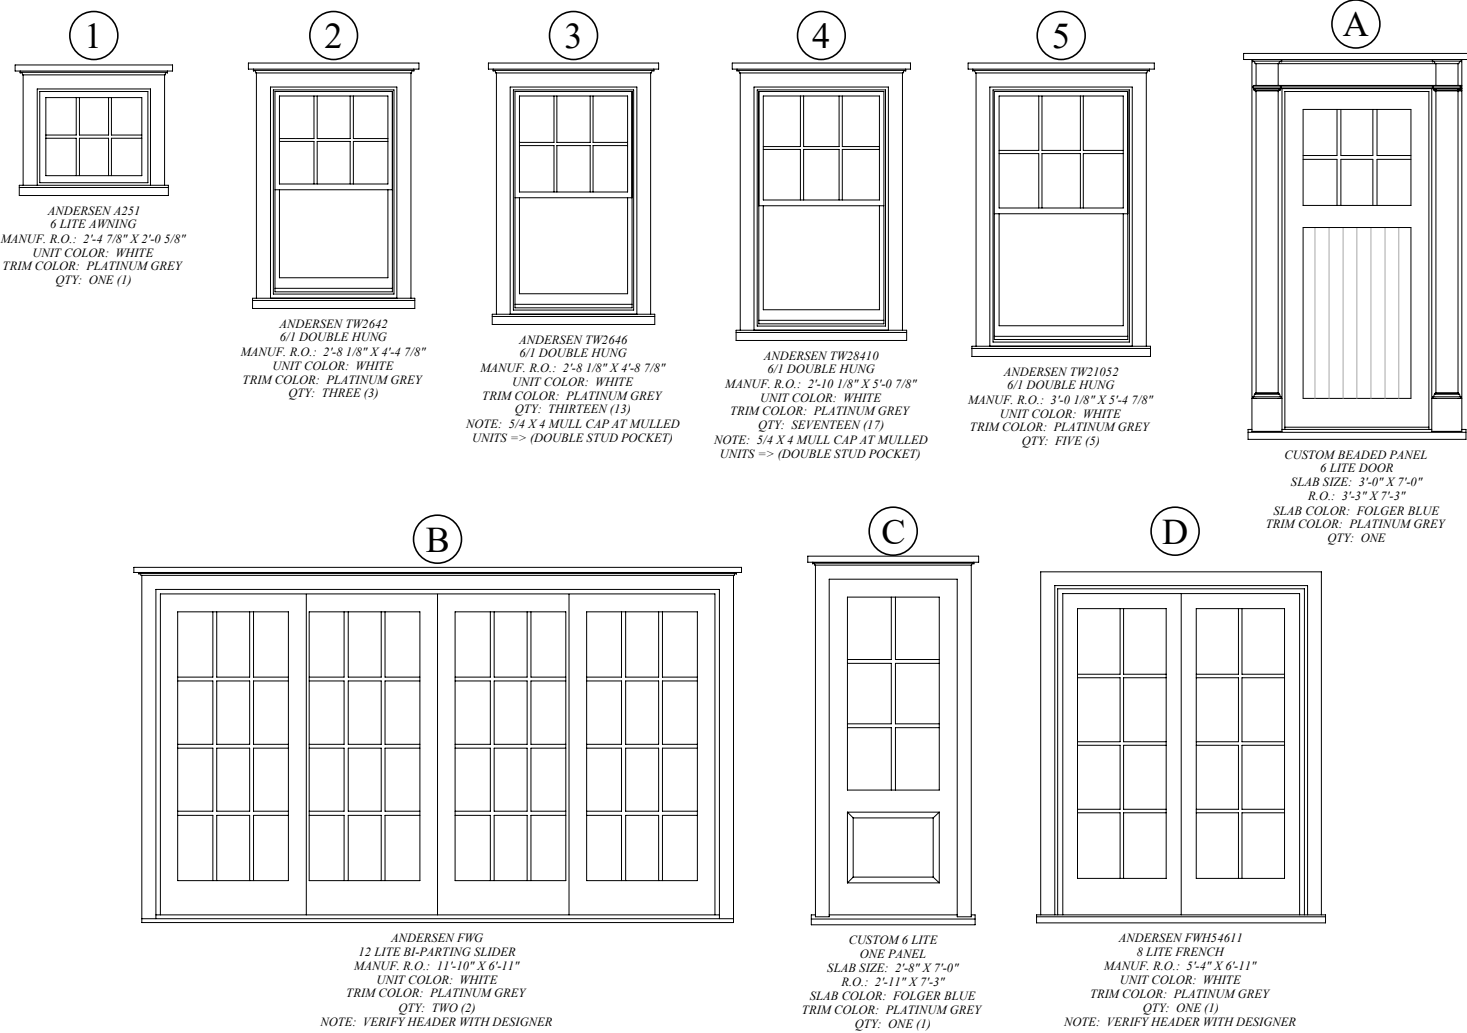


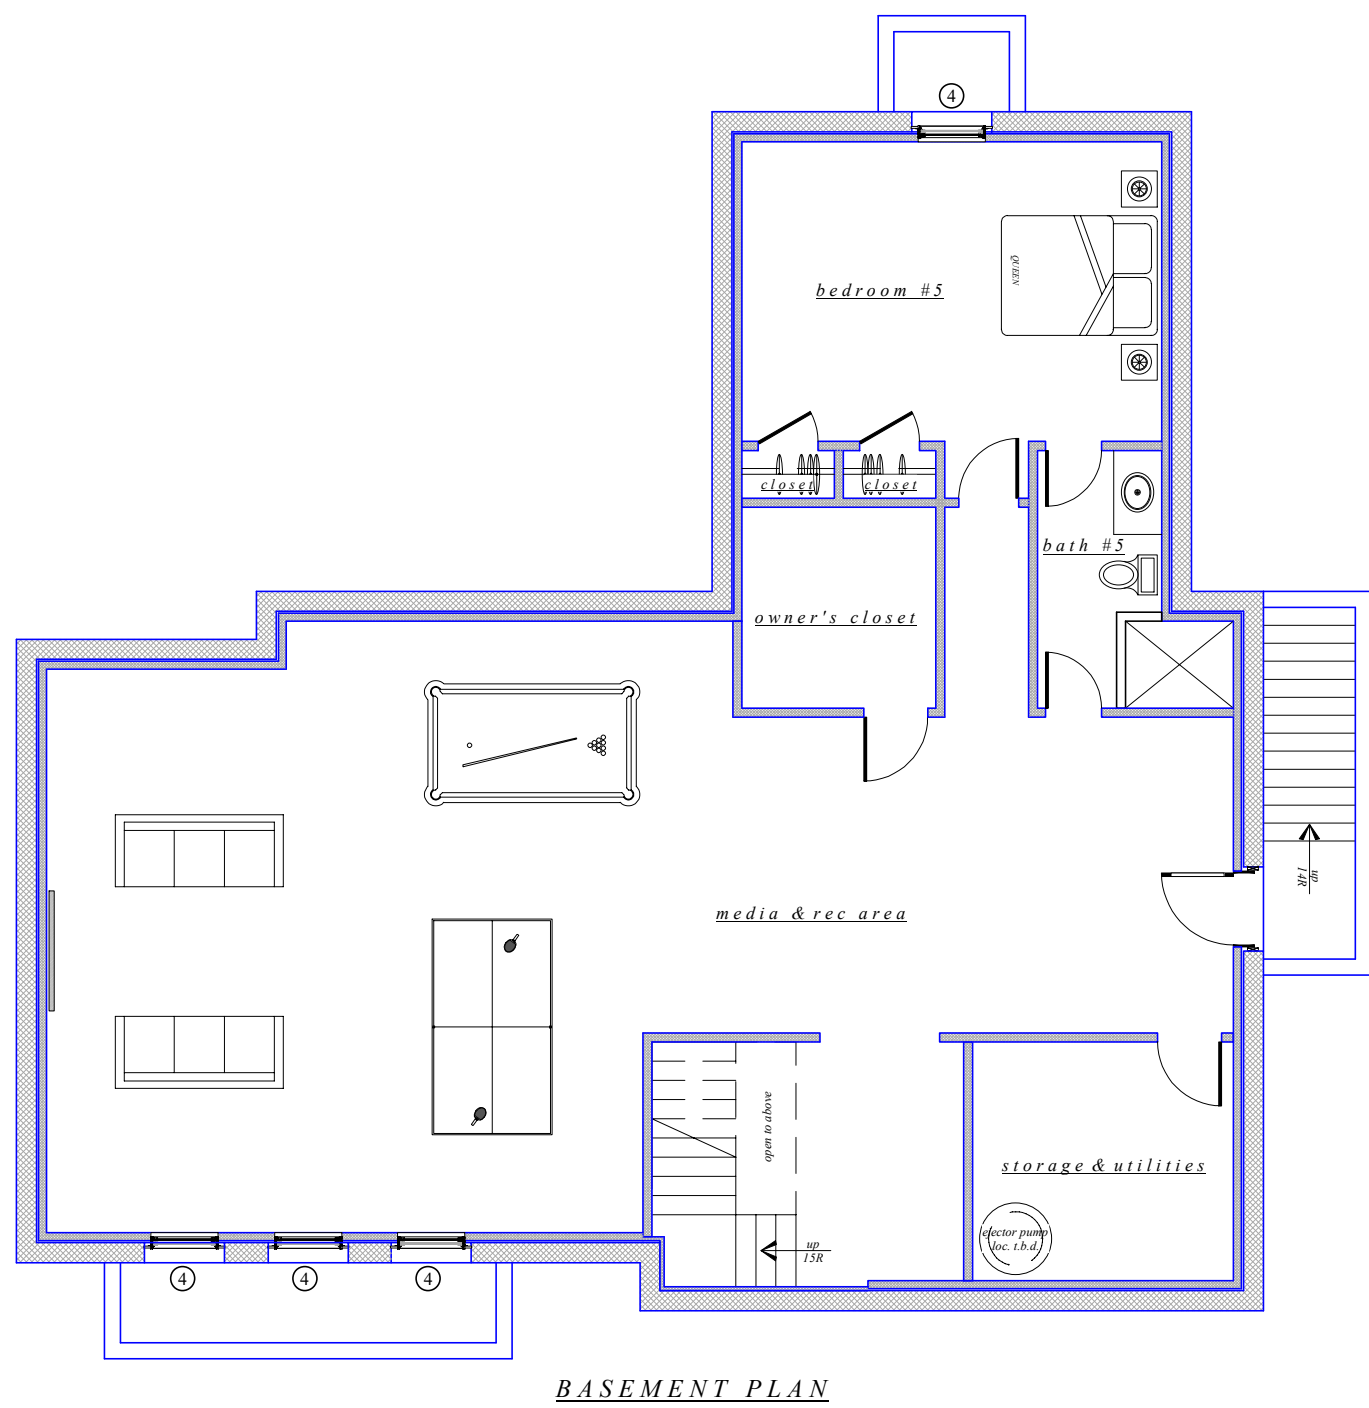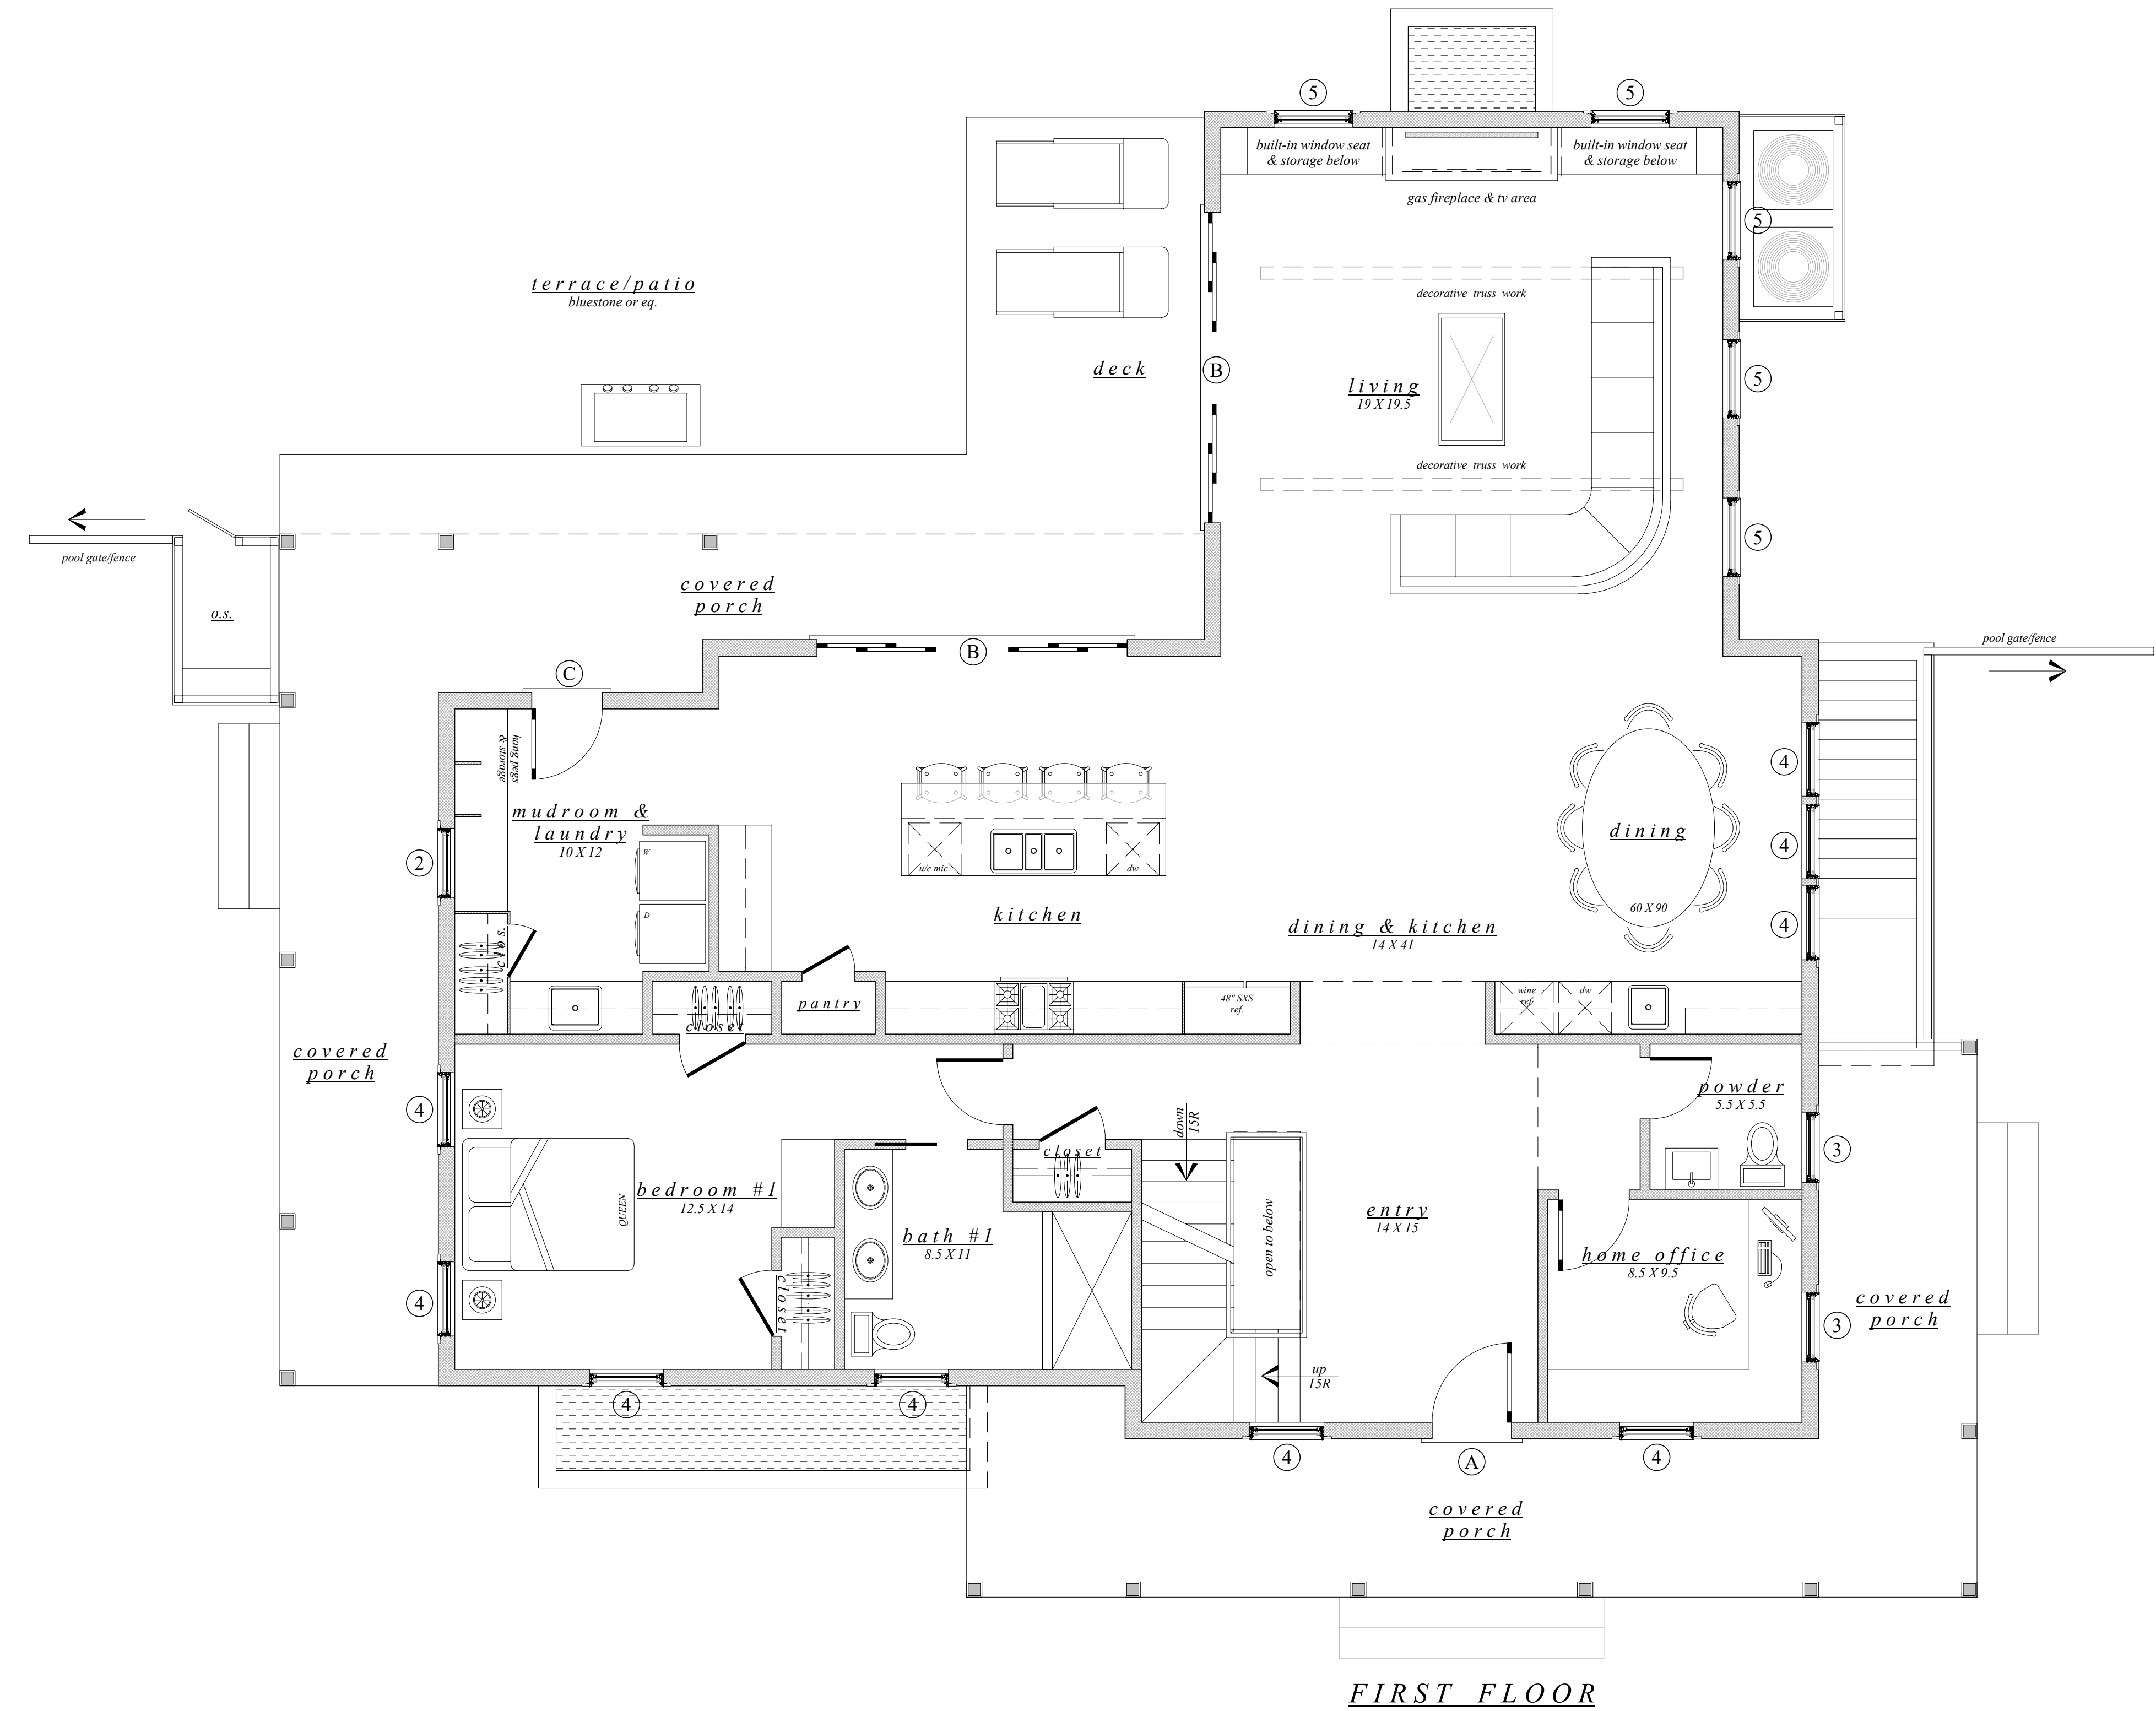

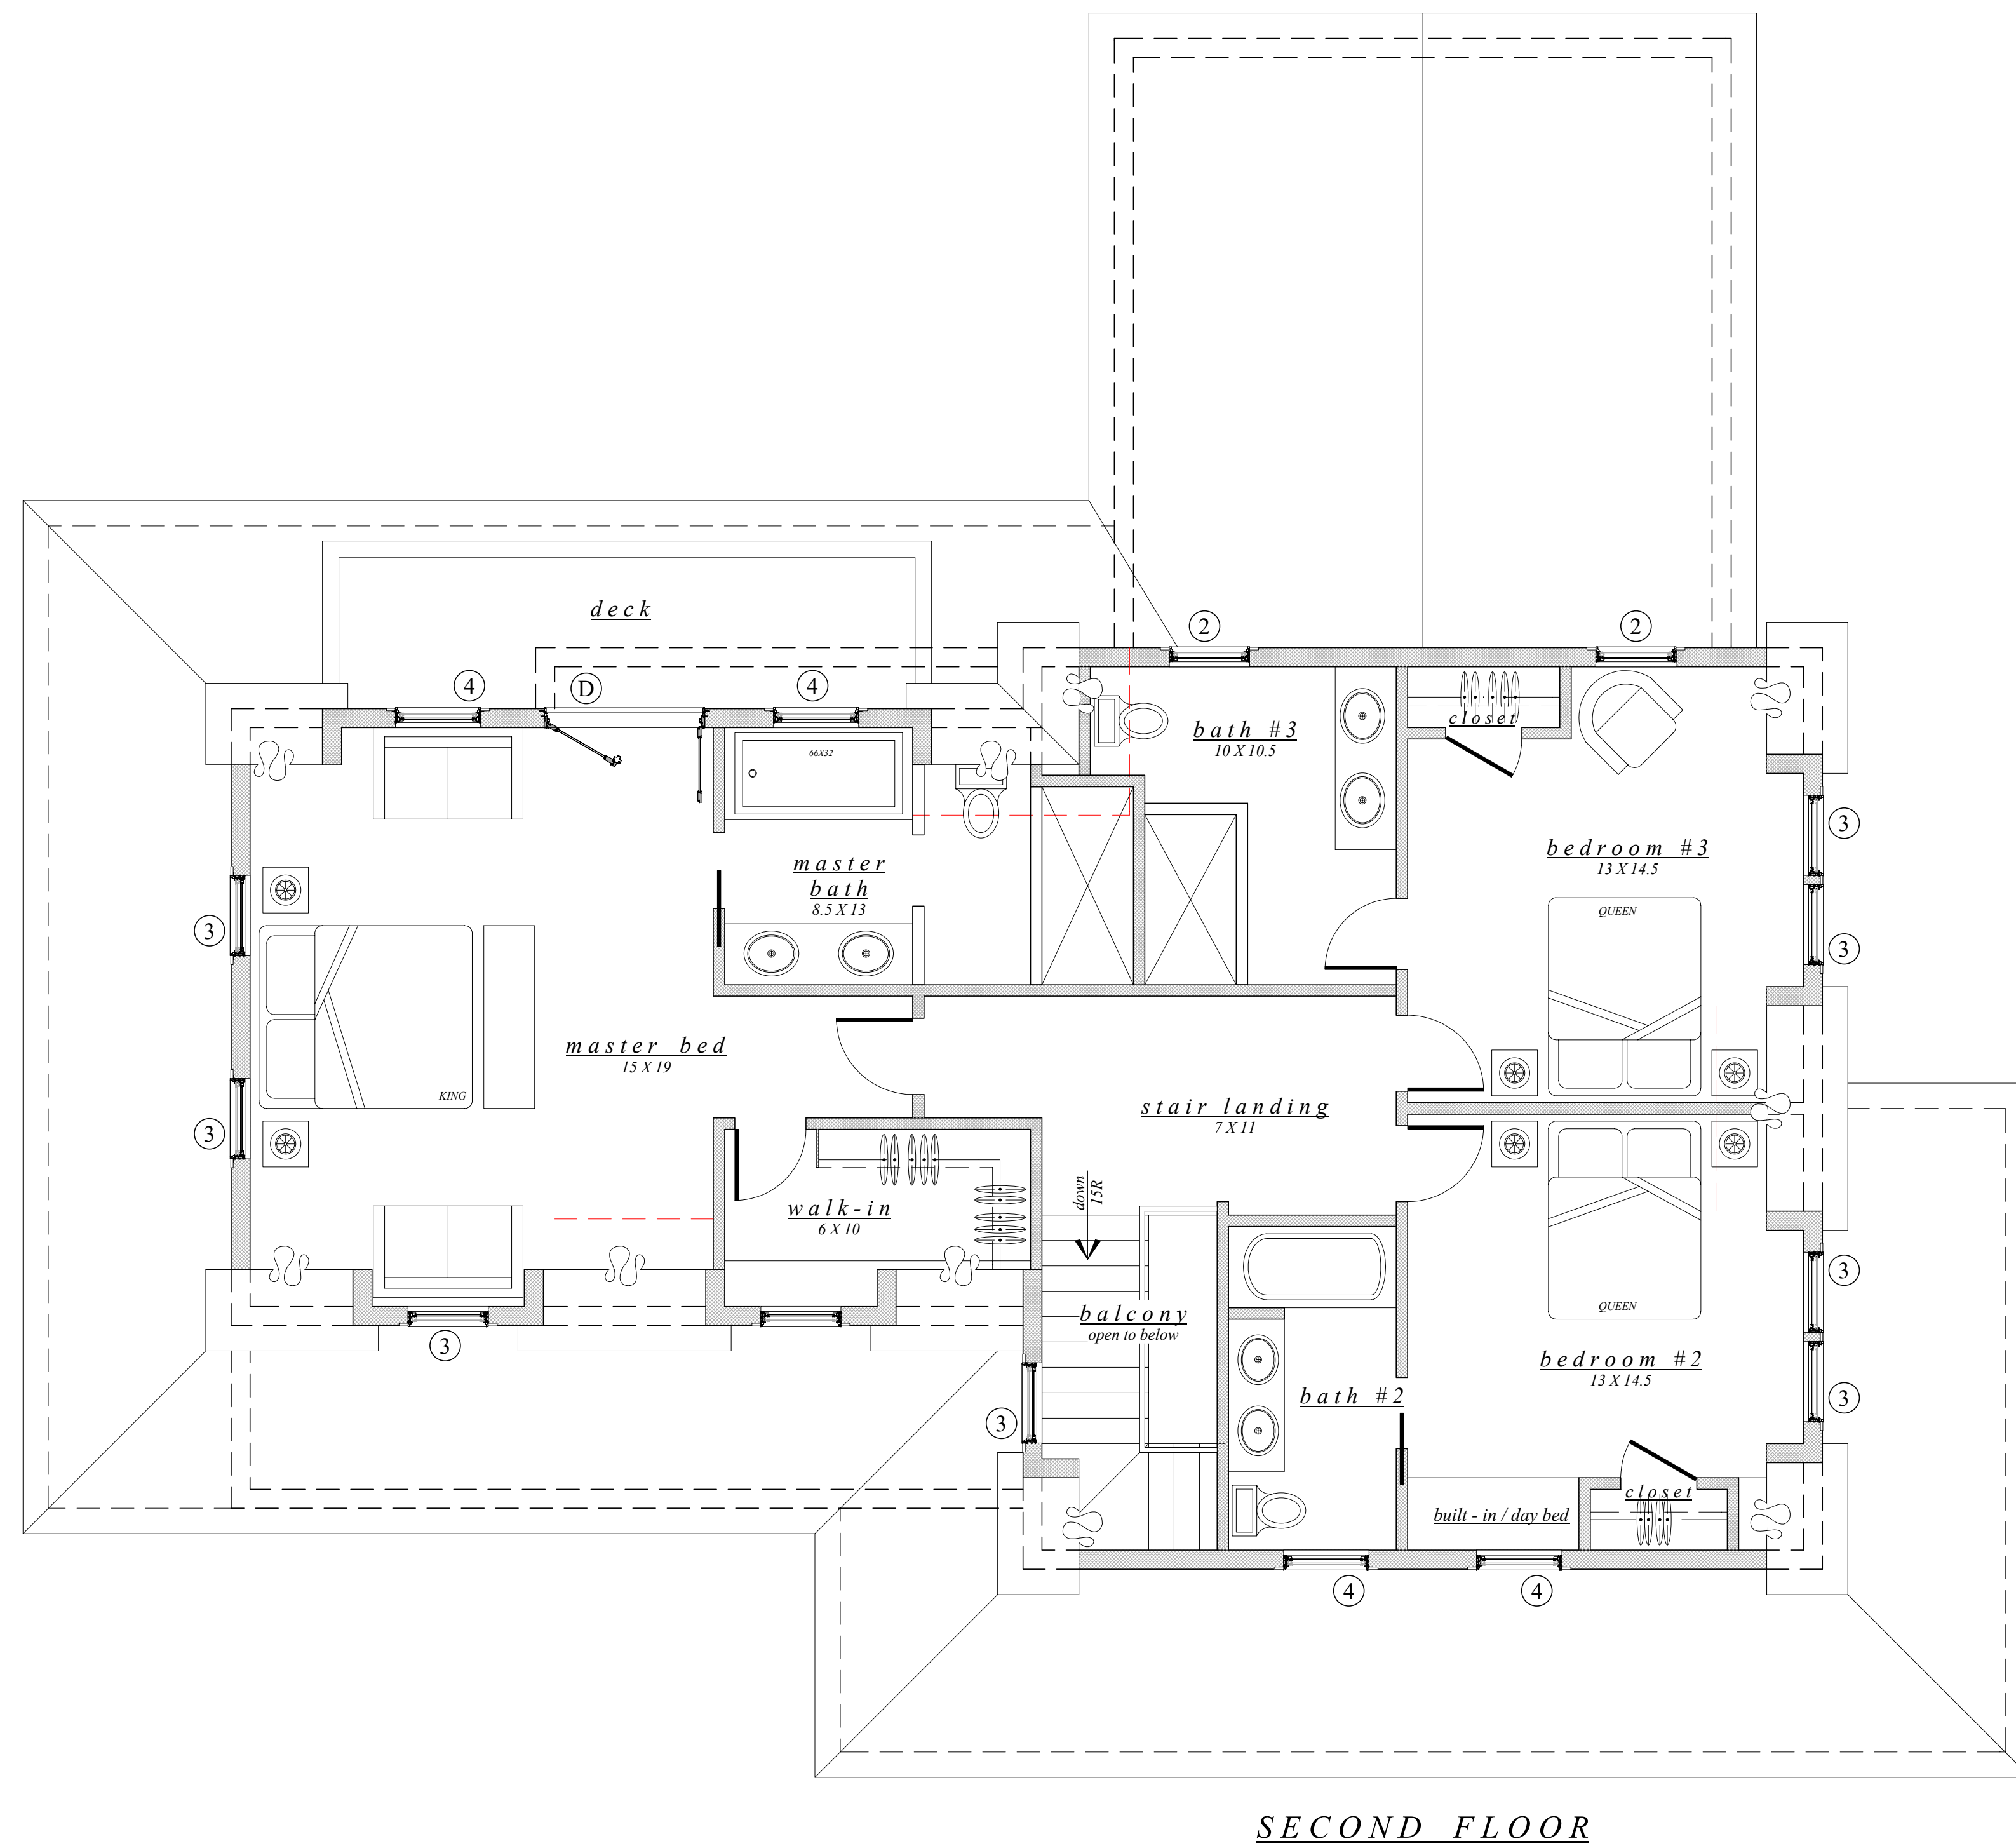

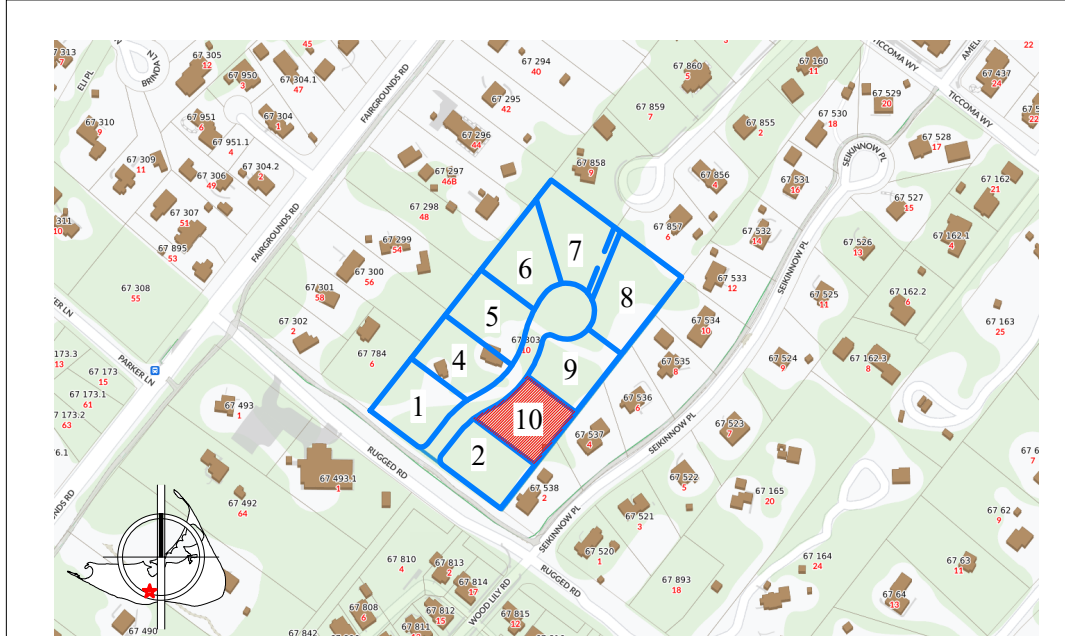


LOCUS MAP - NOT TO SCALE
MAPLE LANE LLC - MAP 67; PCL 303

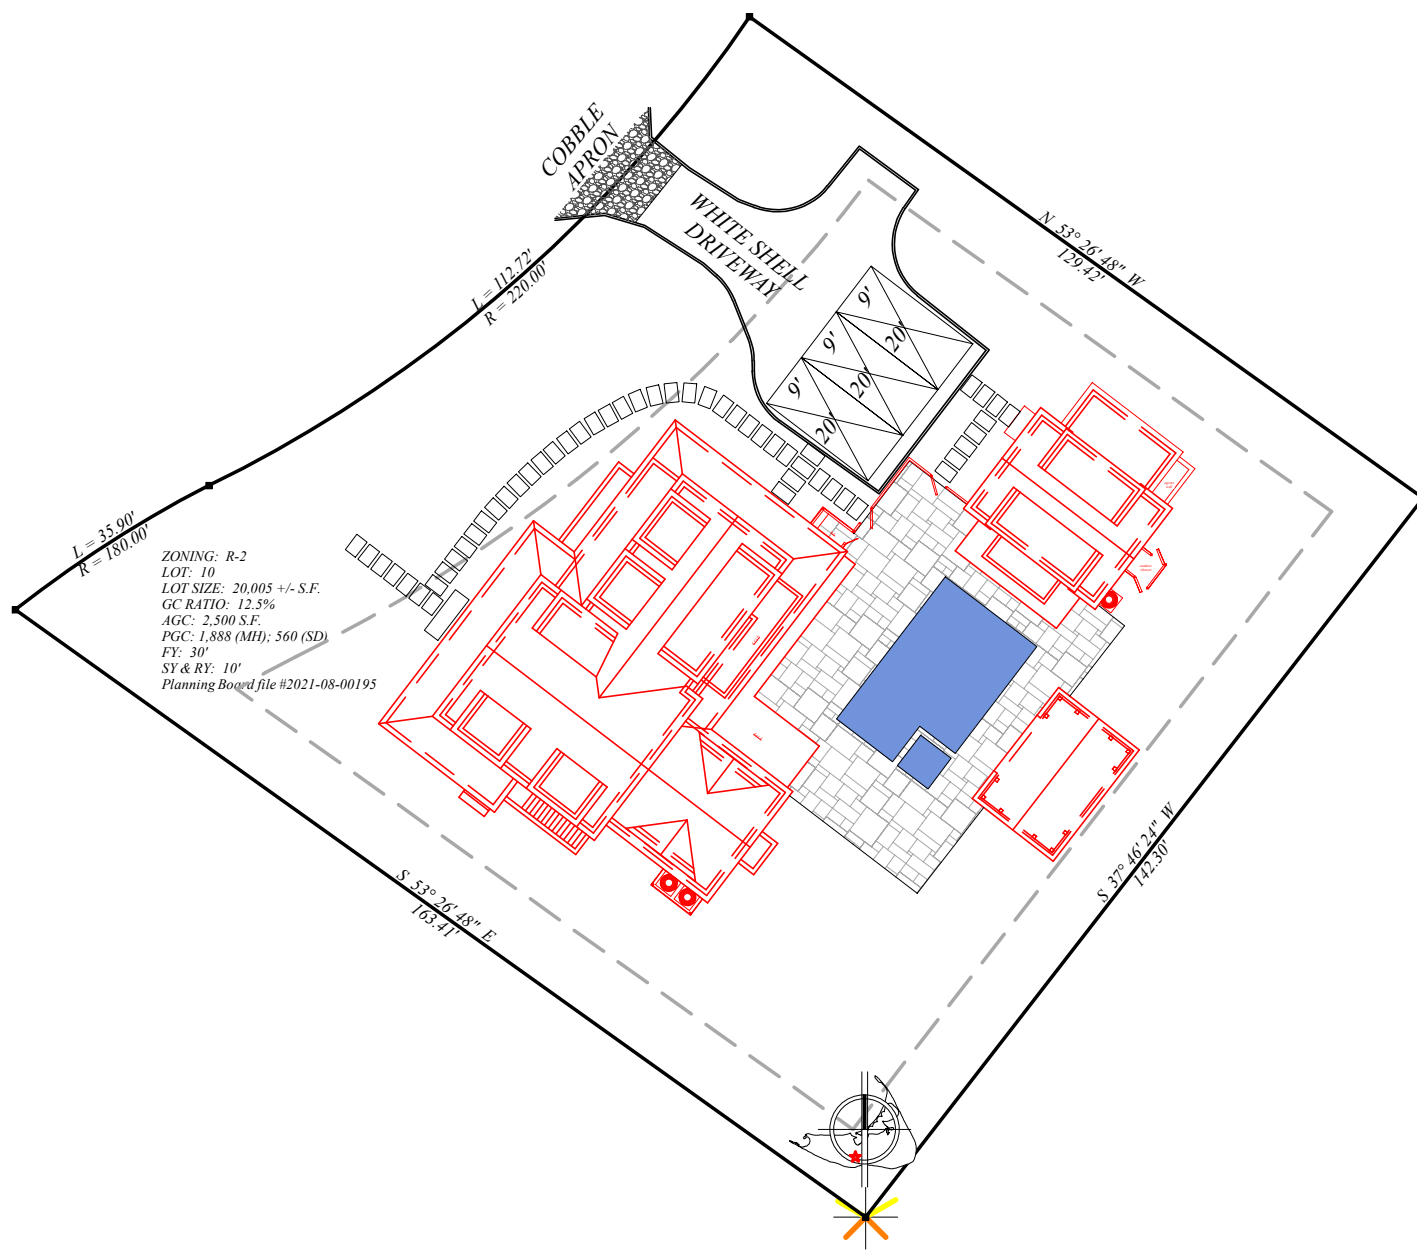


18'-0"
WEST ELEVATION







24'-0"
SOUTH ELEVATION

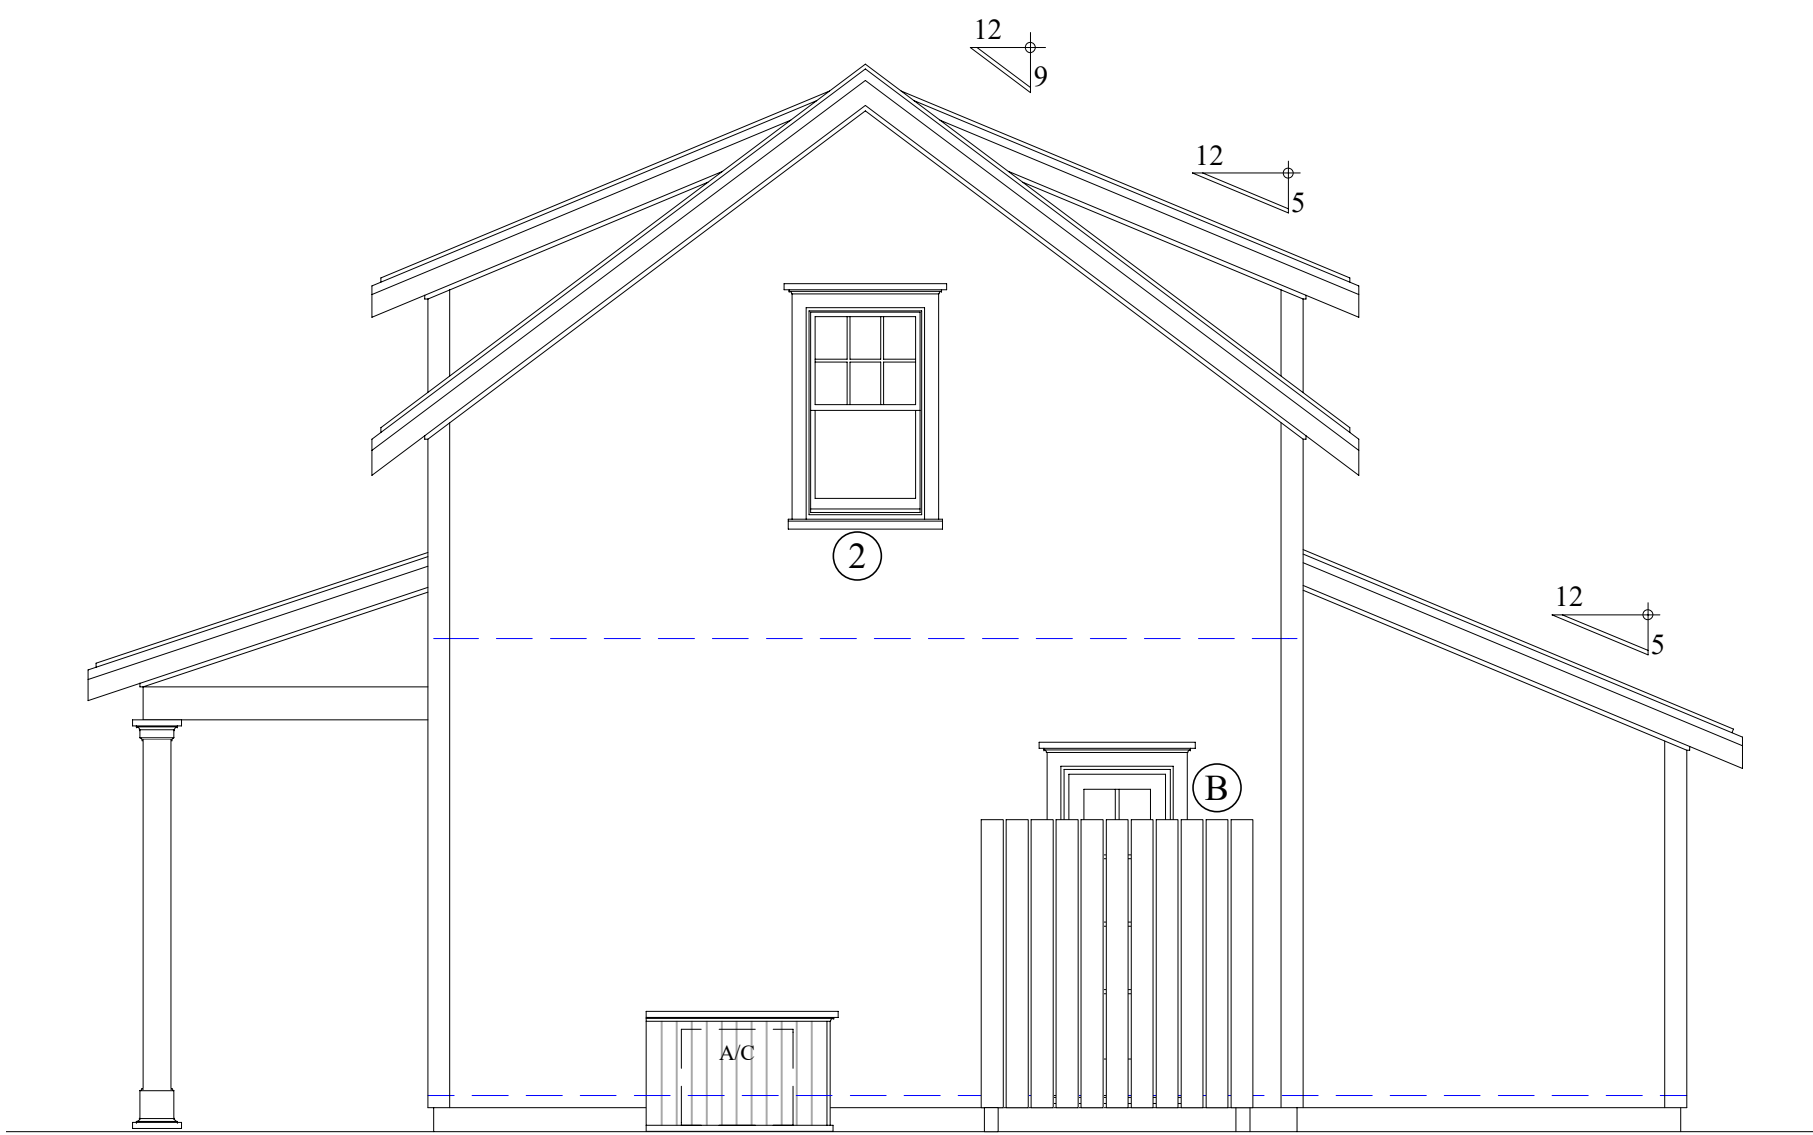


EAST ELEVATION

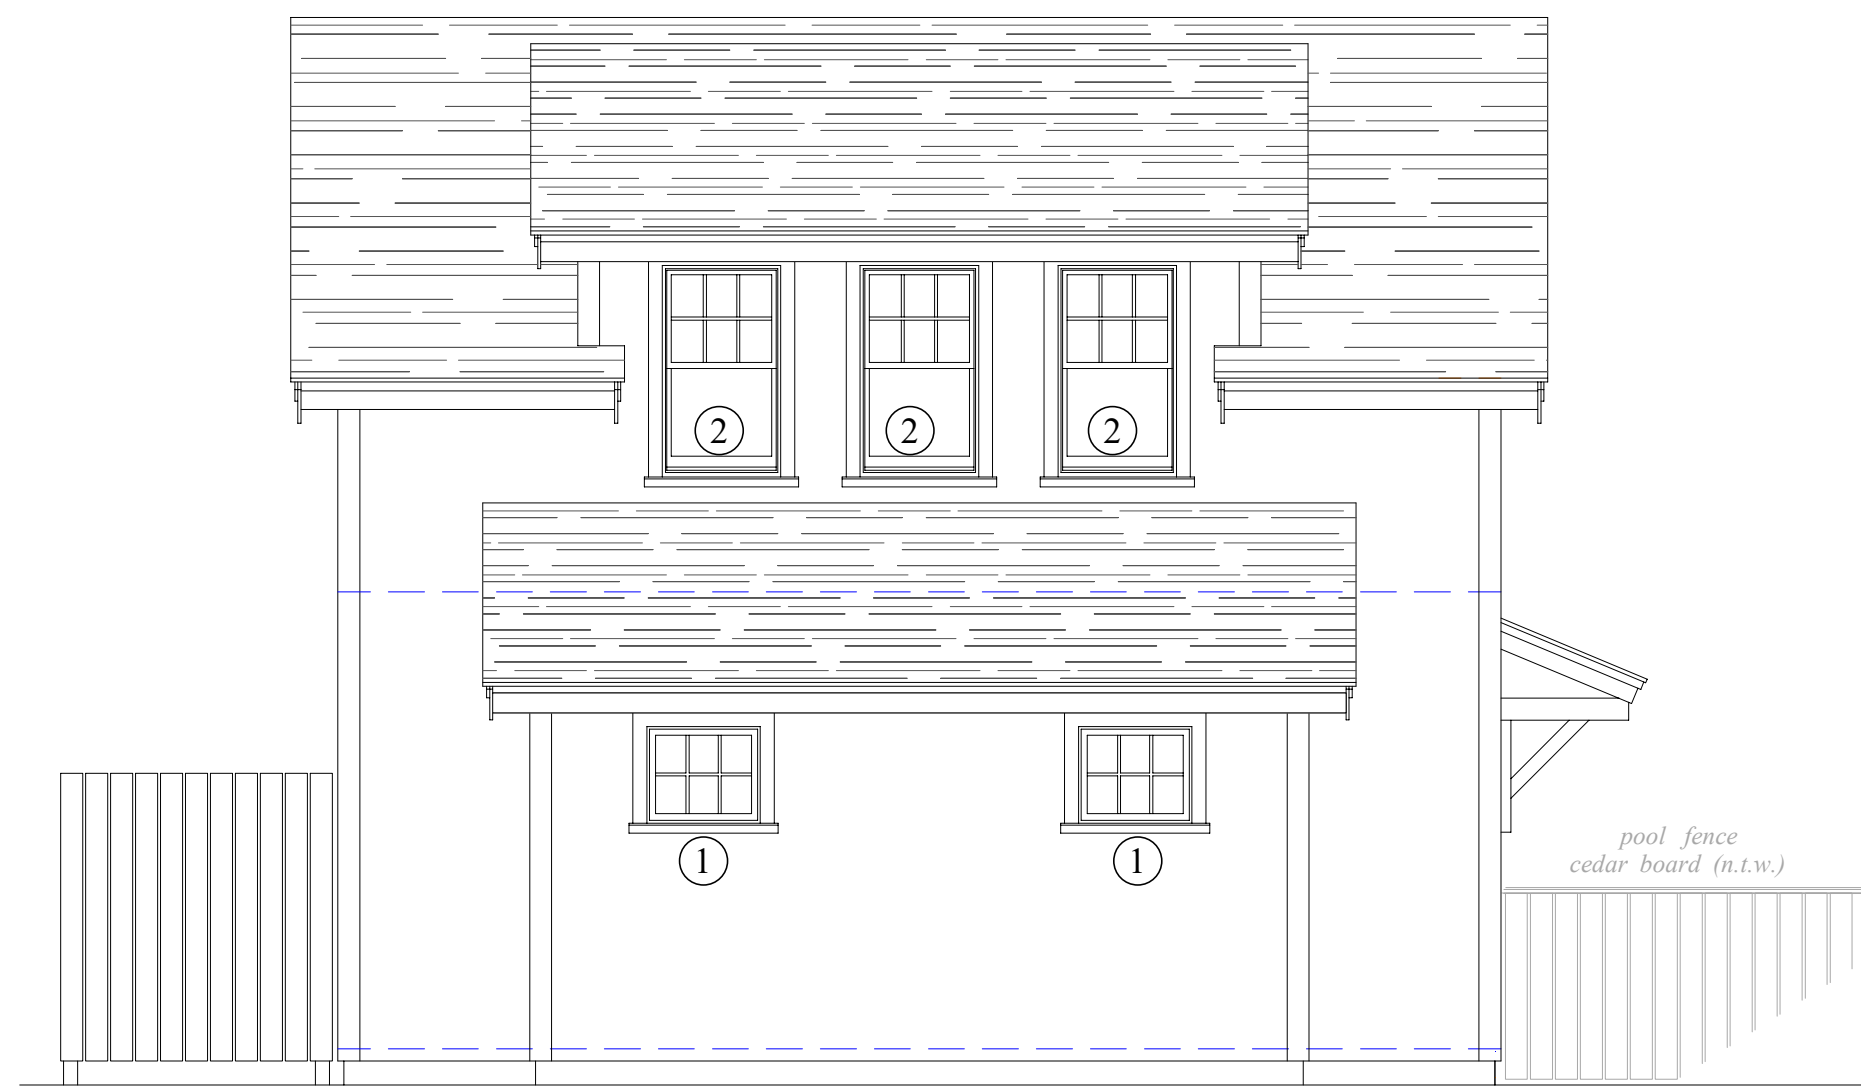


NORTH ELEVATION

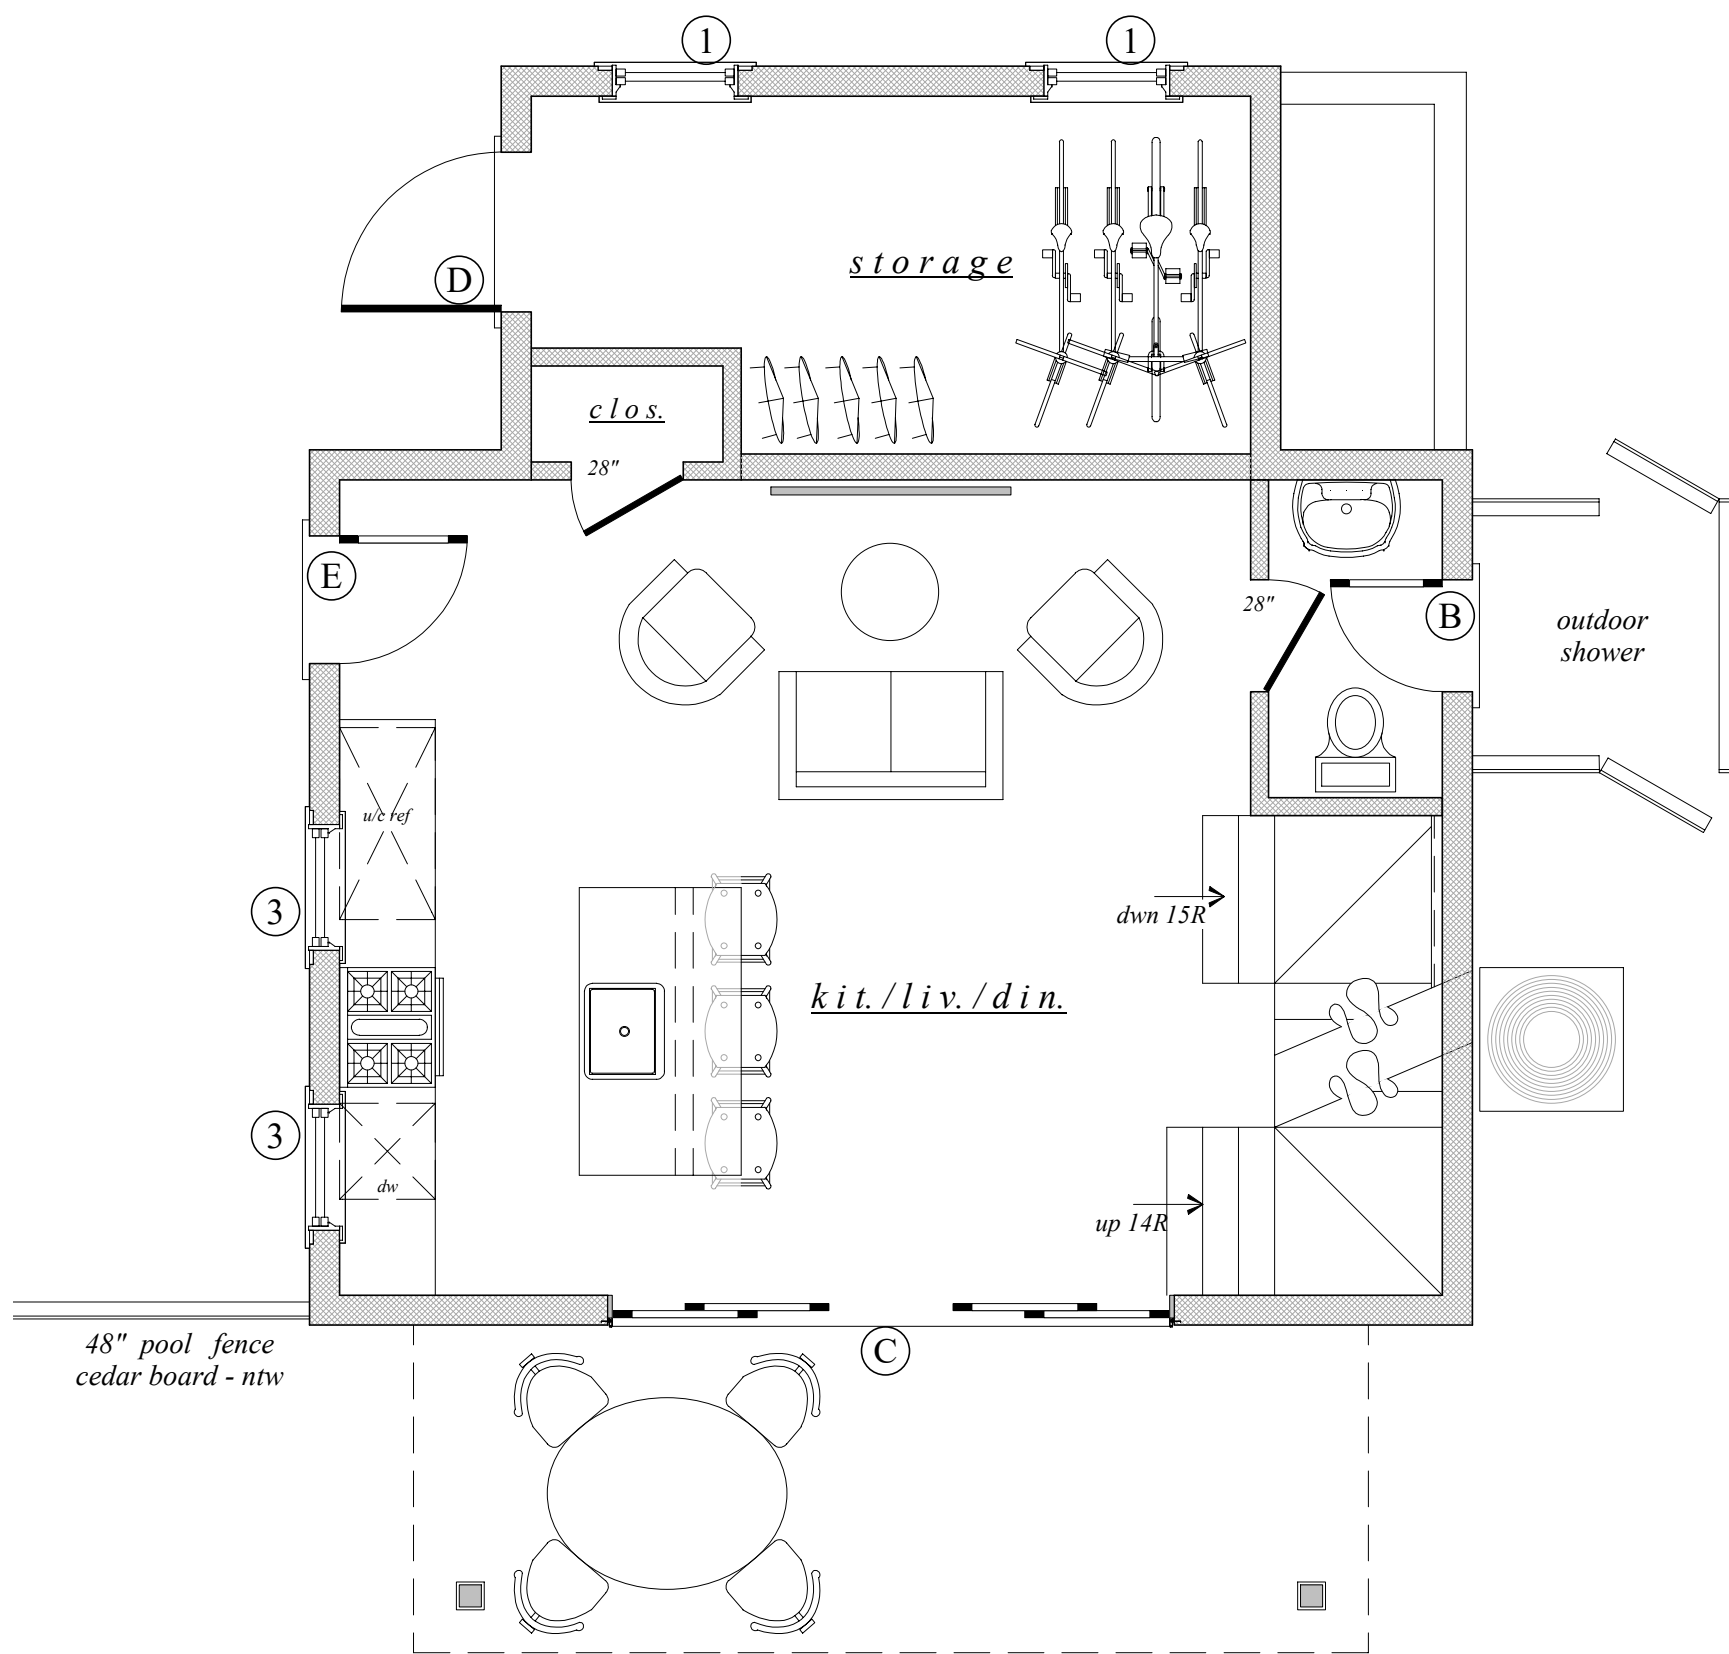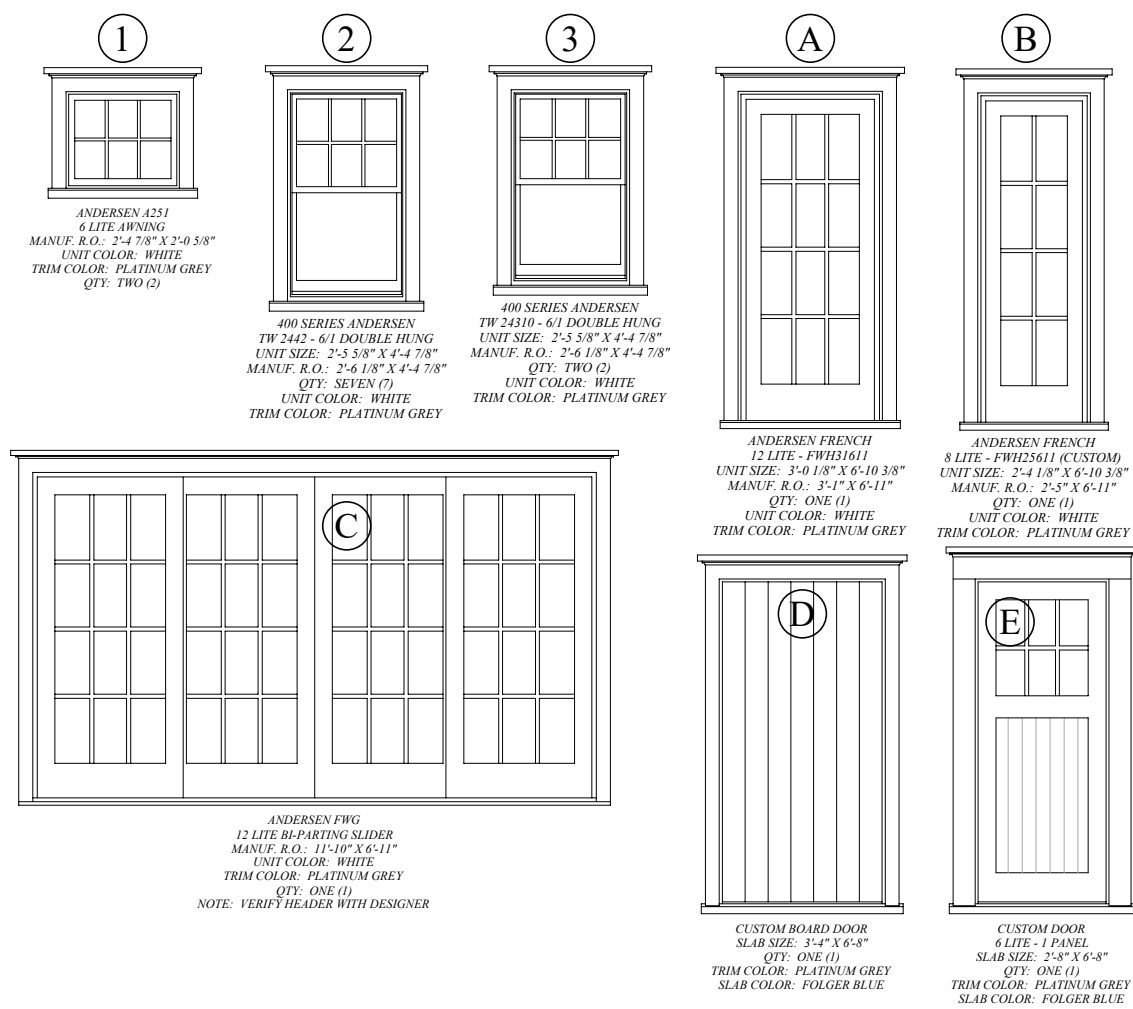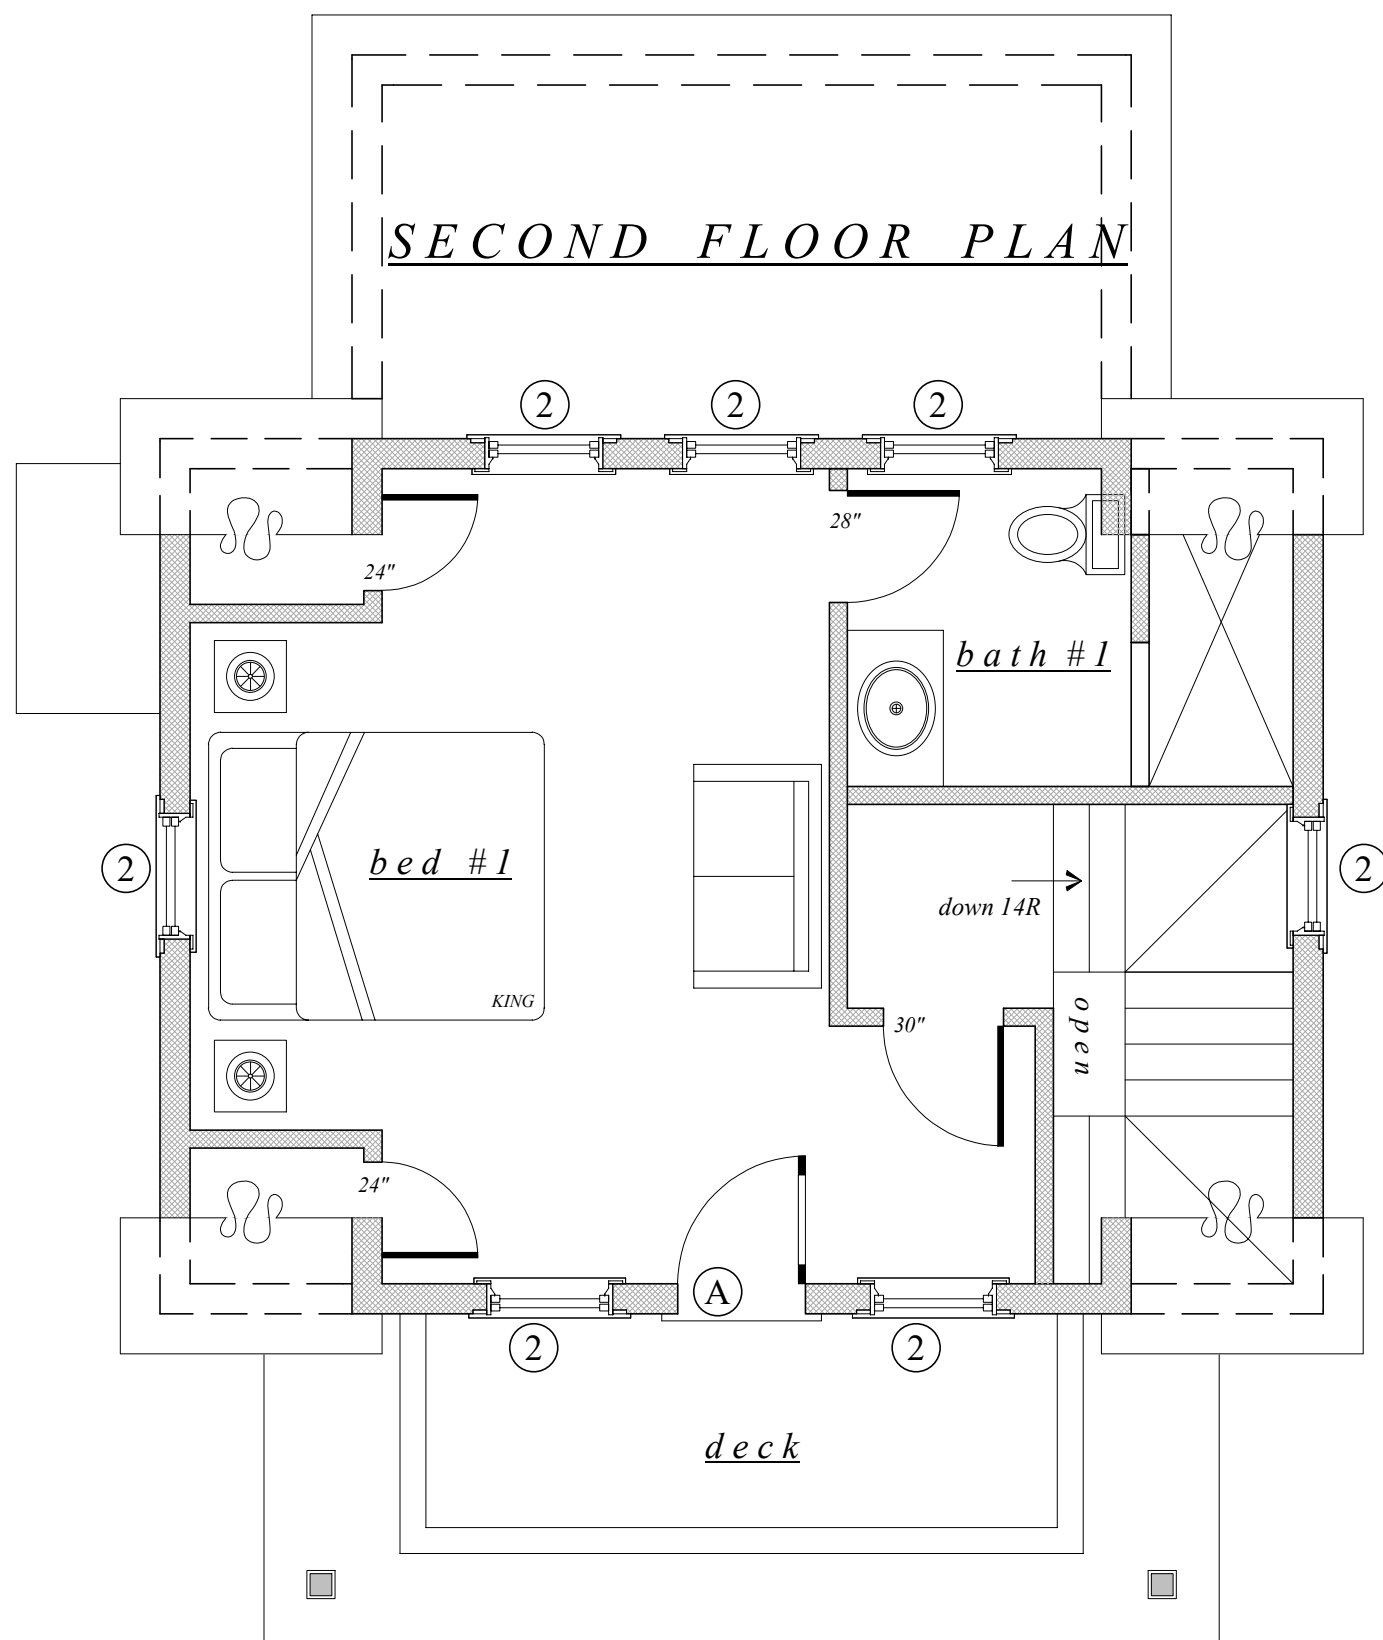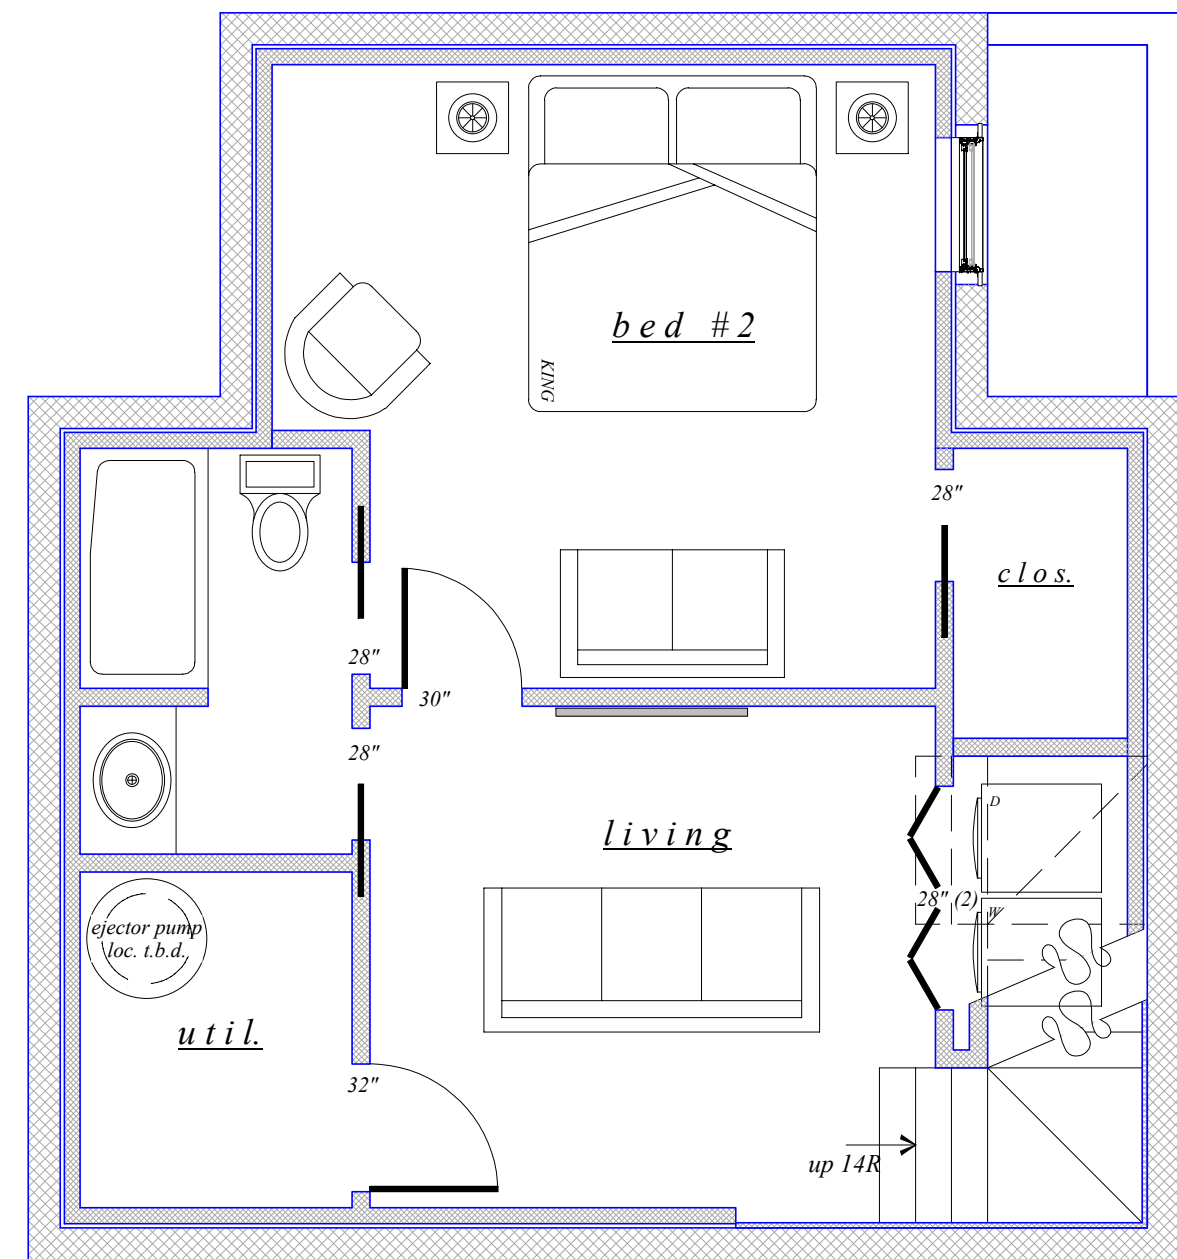


FIRST FLOOR PLAN

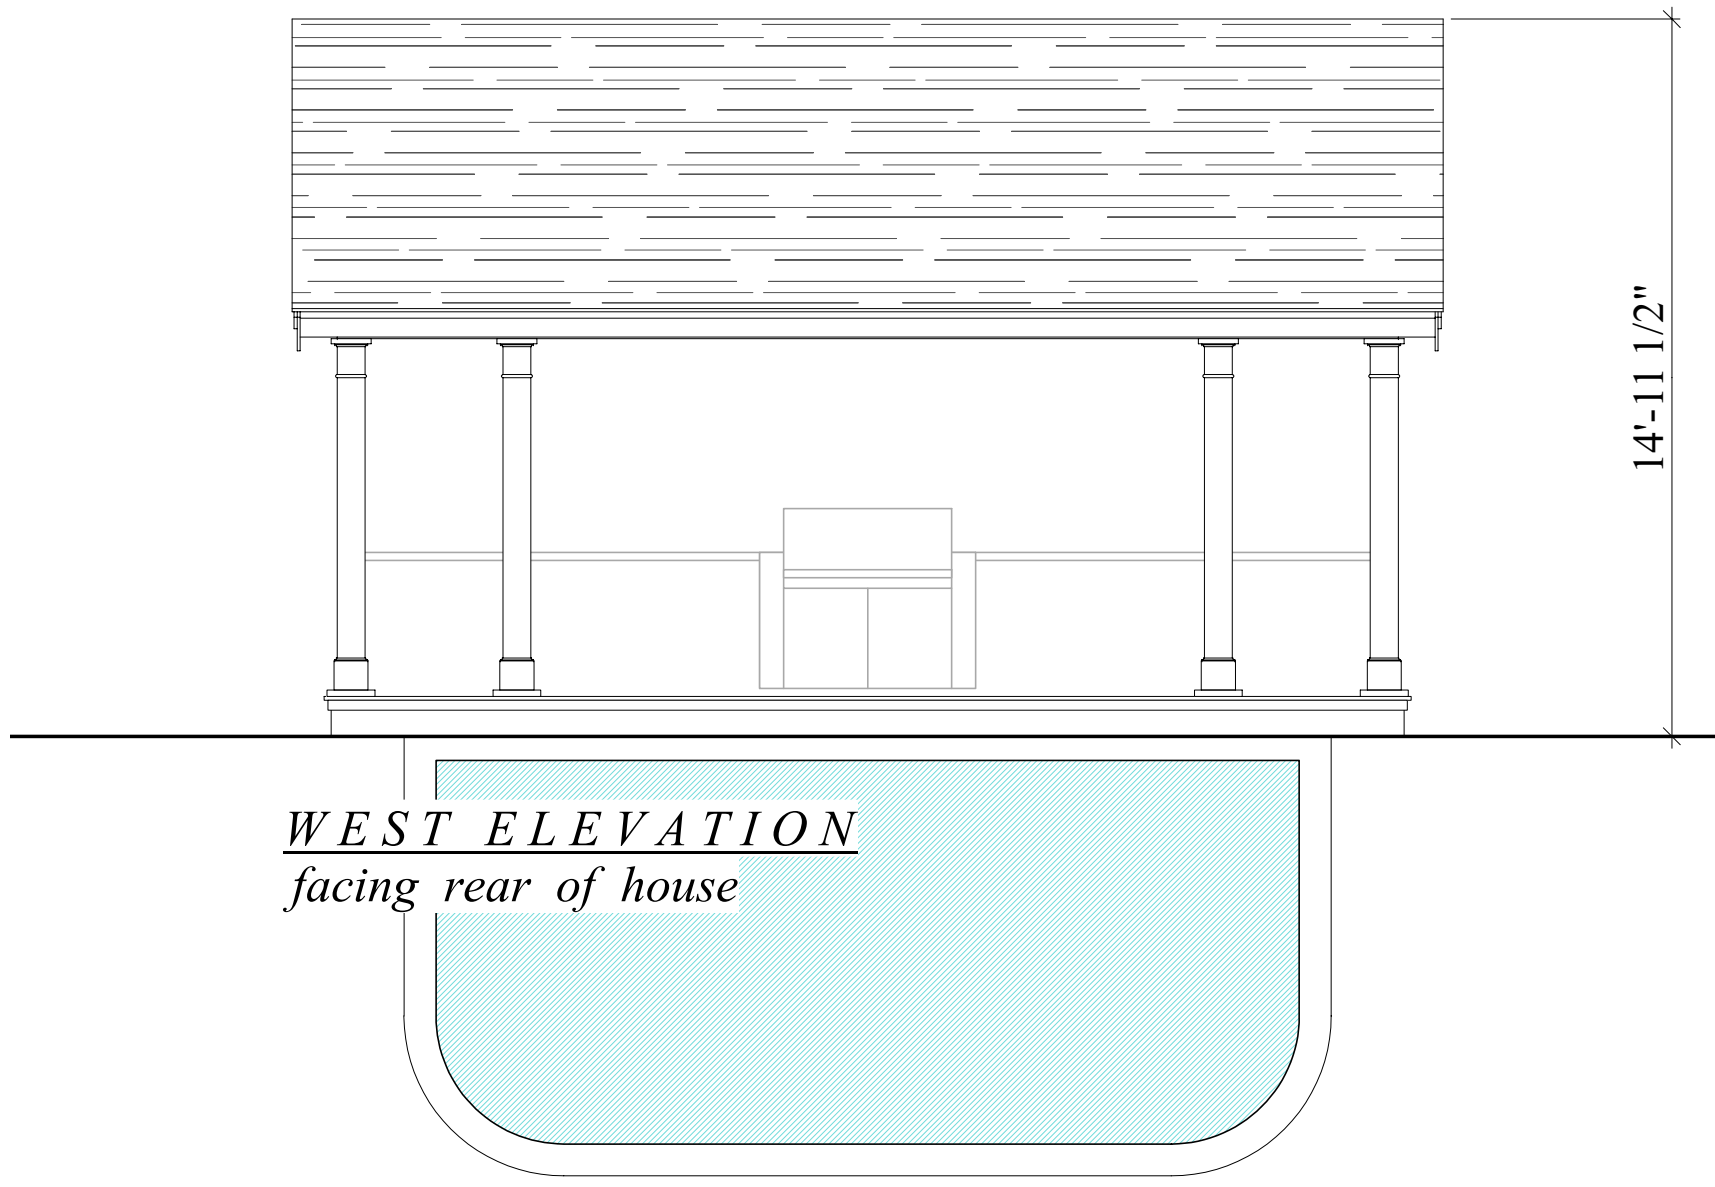


WEST ELEVATION
facing rear of house

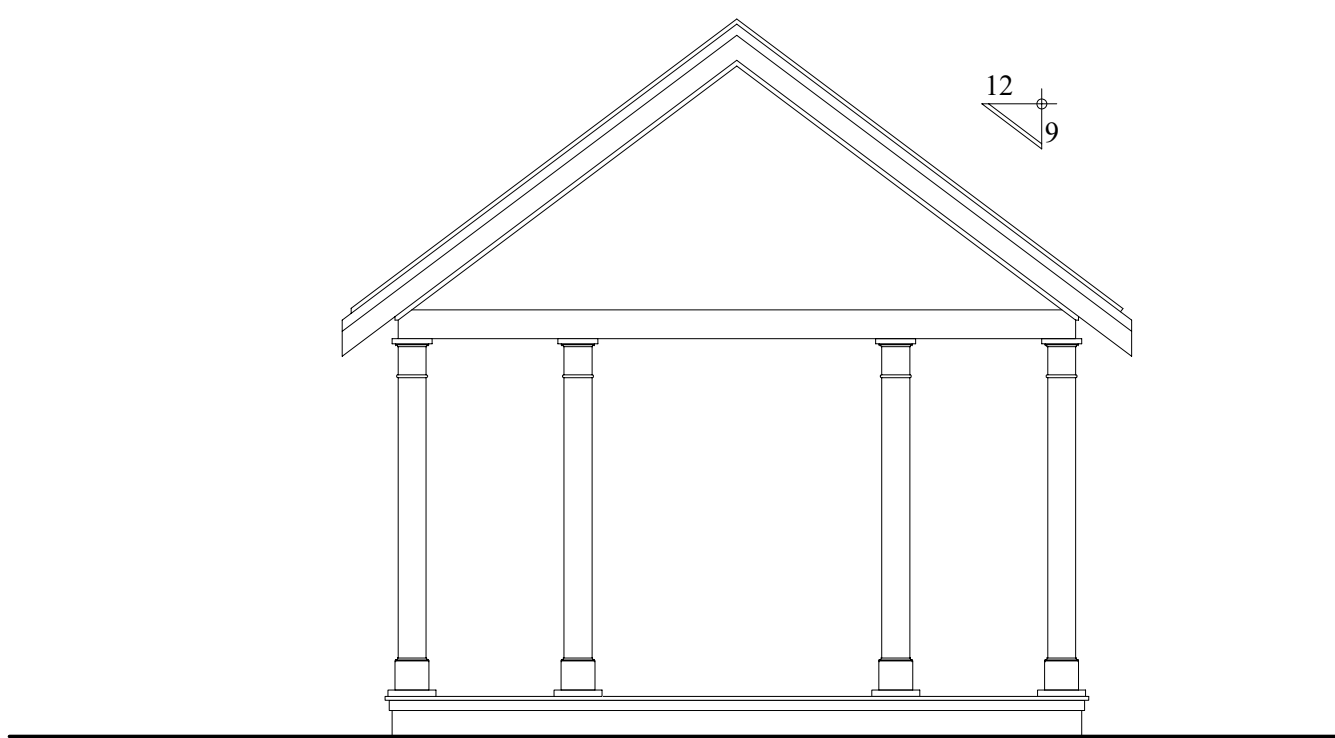


SOUTH ELEVATION

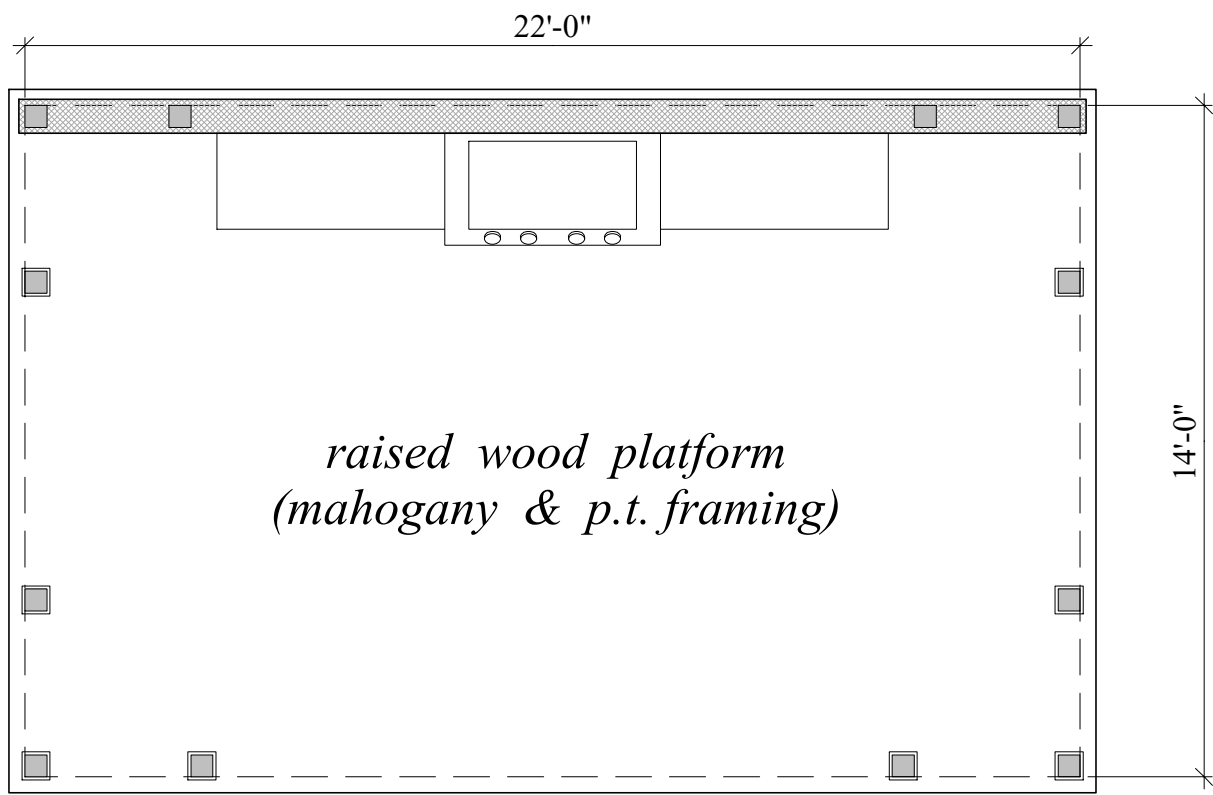


GAZEBO PLAN

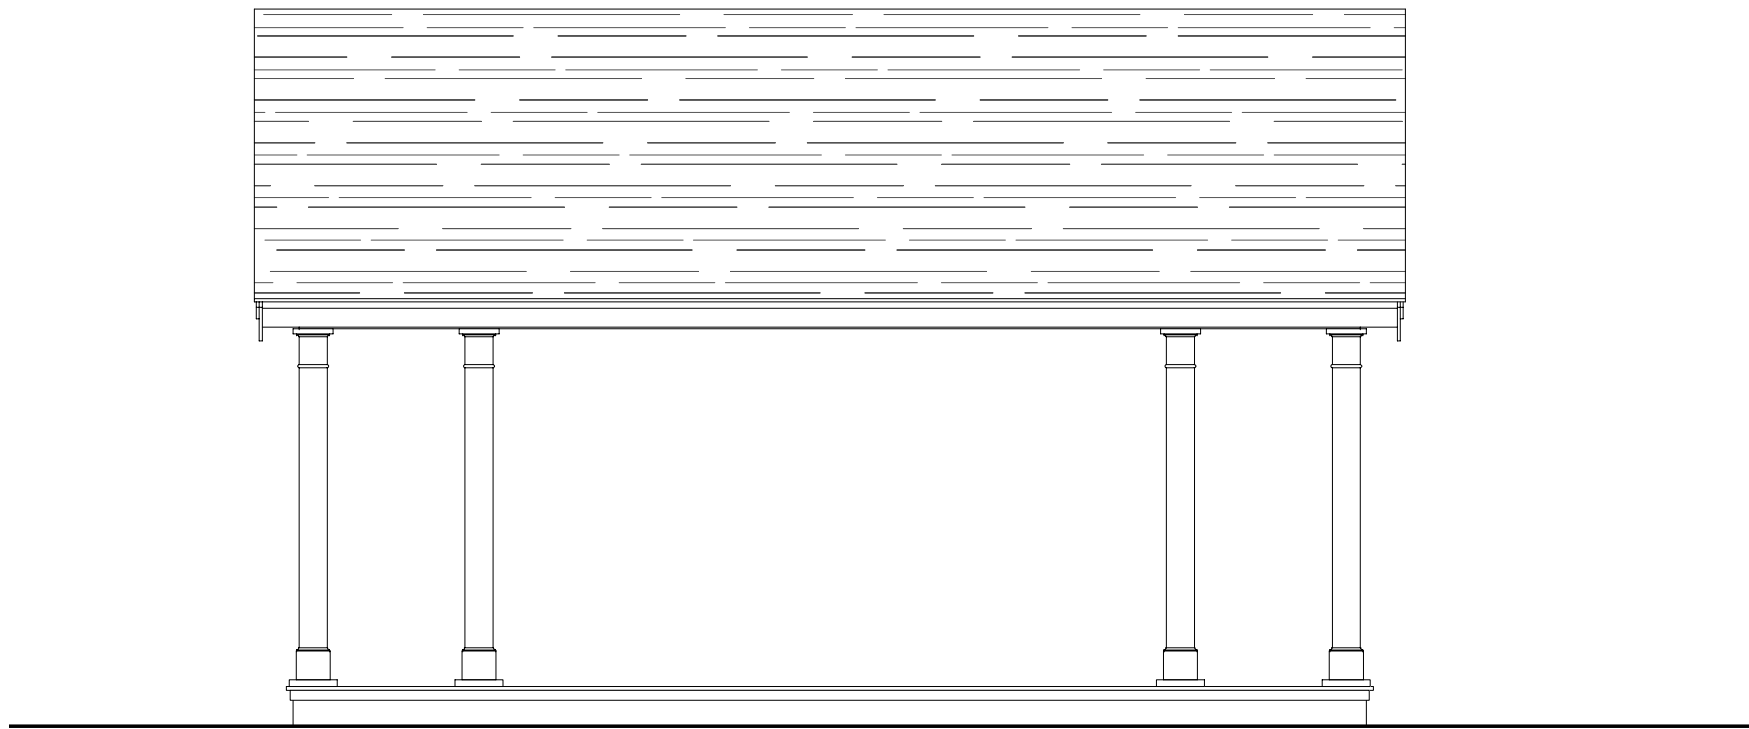

EAST ELEVATION

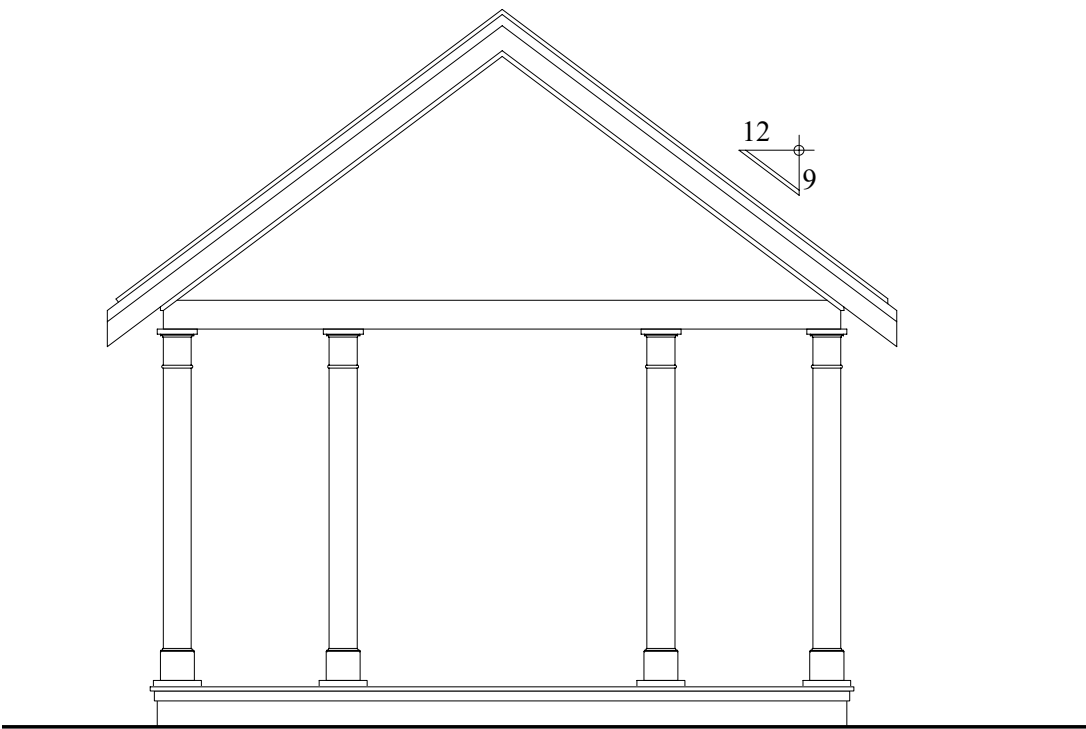

NORTH ELEVATION

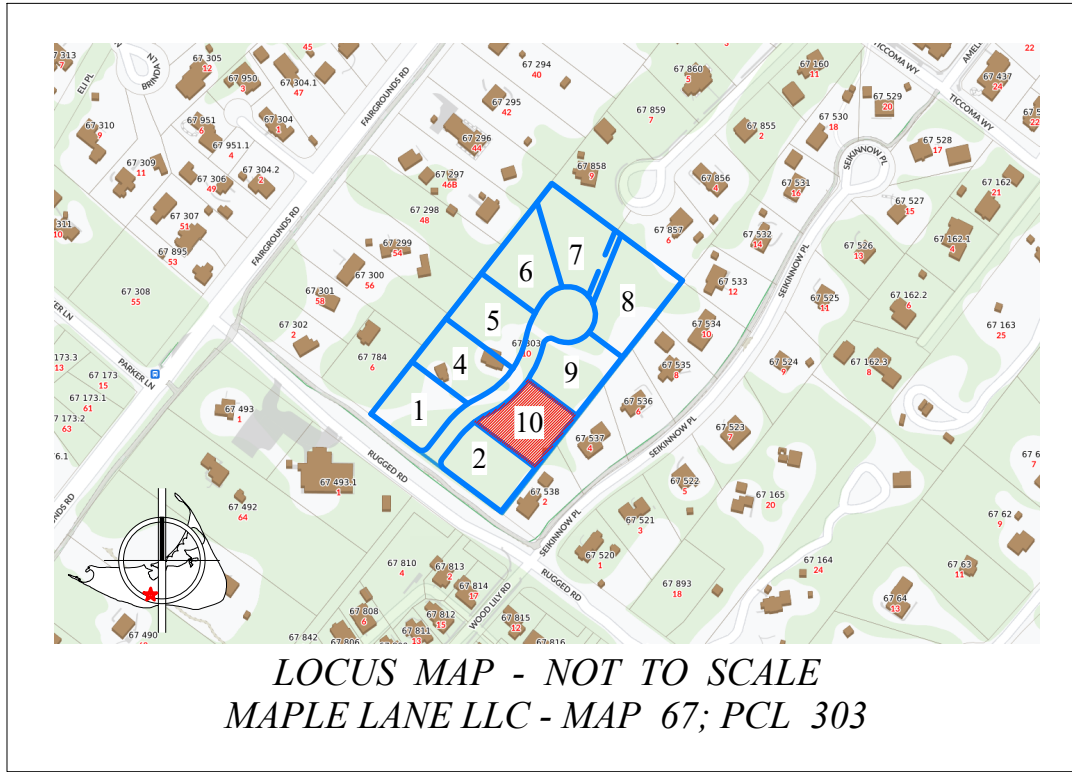

LOCUS MAP - NOT TO SCALE
MAPLE LANE LLC - MAP 67; PCL 303

