



SHELL STREET


(VARIABLE WIDTH)

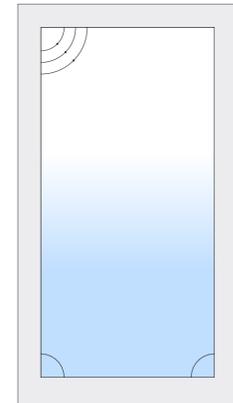


1 PRELIMINARY LANDSCAPE PLAN
SCALE: 1/16" = 1'-0"

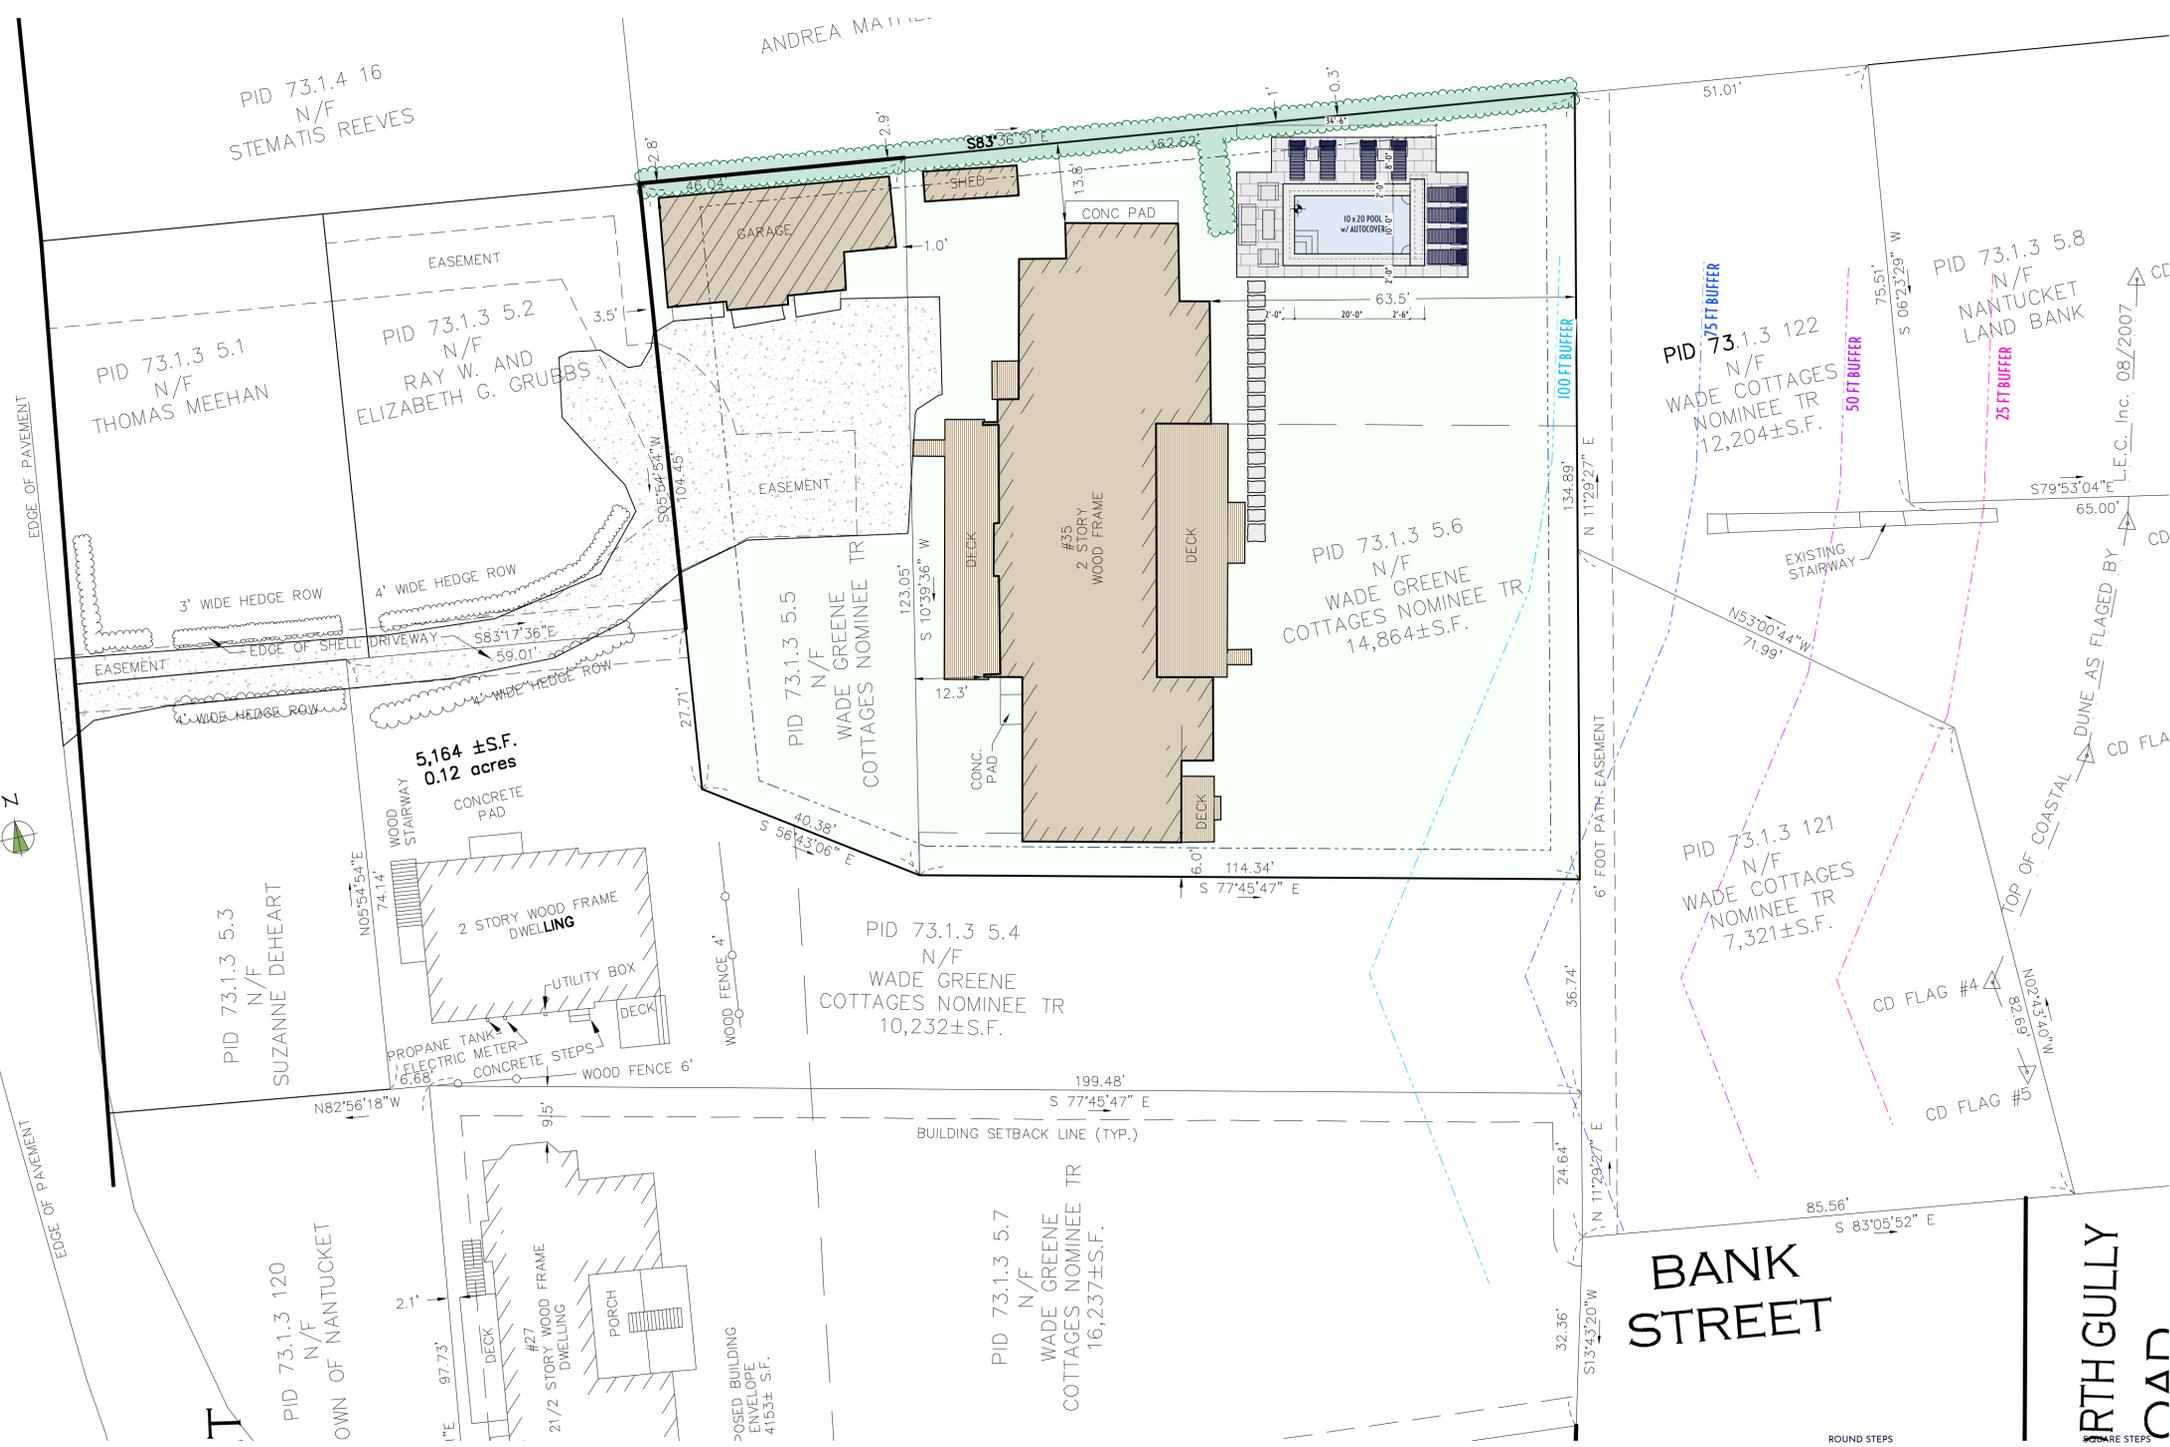

SWIM OUT STEPS

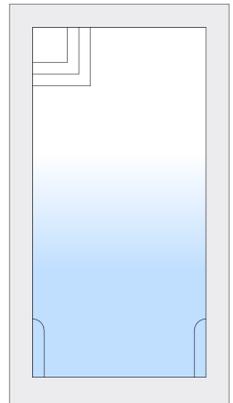

SWIM OUT SHELVES

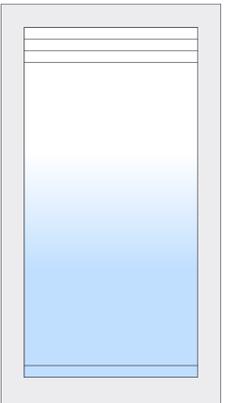

SWIM OUT BENCH

3 POOL STEP OPTIONS



MARK	DATE

NOT FOR CONSTRUCTION
Preliminary Landscape Plan
Not for Use without Permission from Atlantic Landscaping Inc.

Landscape at
Wade Cottages
35 Shell St
Nantucket, Ma.
02554
M: 73.1.3
P: 5.6
Zoning: SR-1
Front Setback:
10
S&R Setback: 5
Scale: As Noted
Plotted: 7/7/25
Drawing No.:
L-0.1

Surveyor	Contact
Bennett Engineering	LC

All drawings & designs contained are the sole property of Atlantic Landscaping Inc. No publication or use of these documents is permitted without prior written approval from Atlantic Landscaping Inc.