


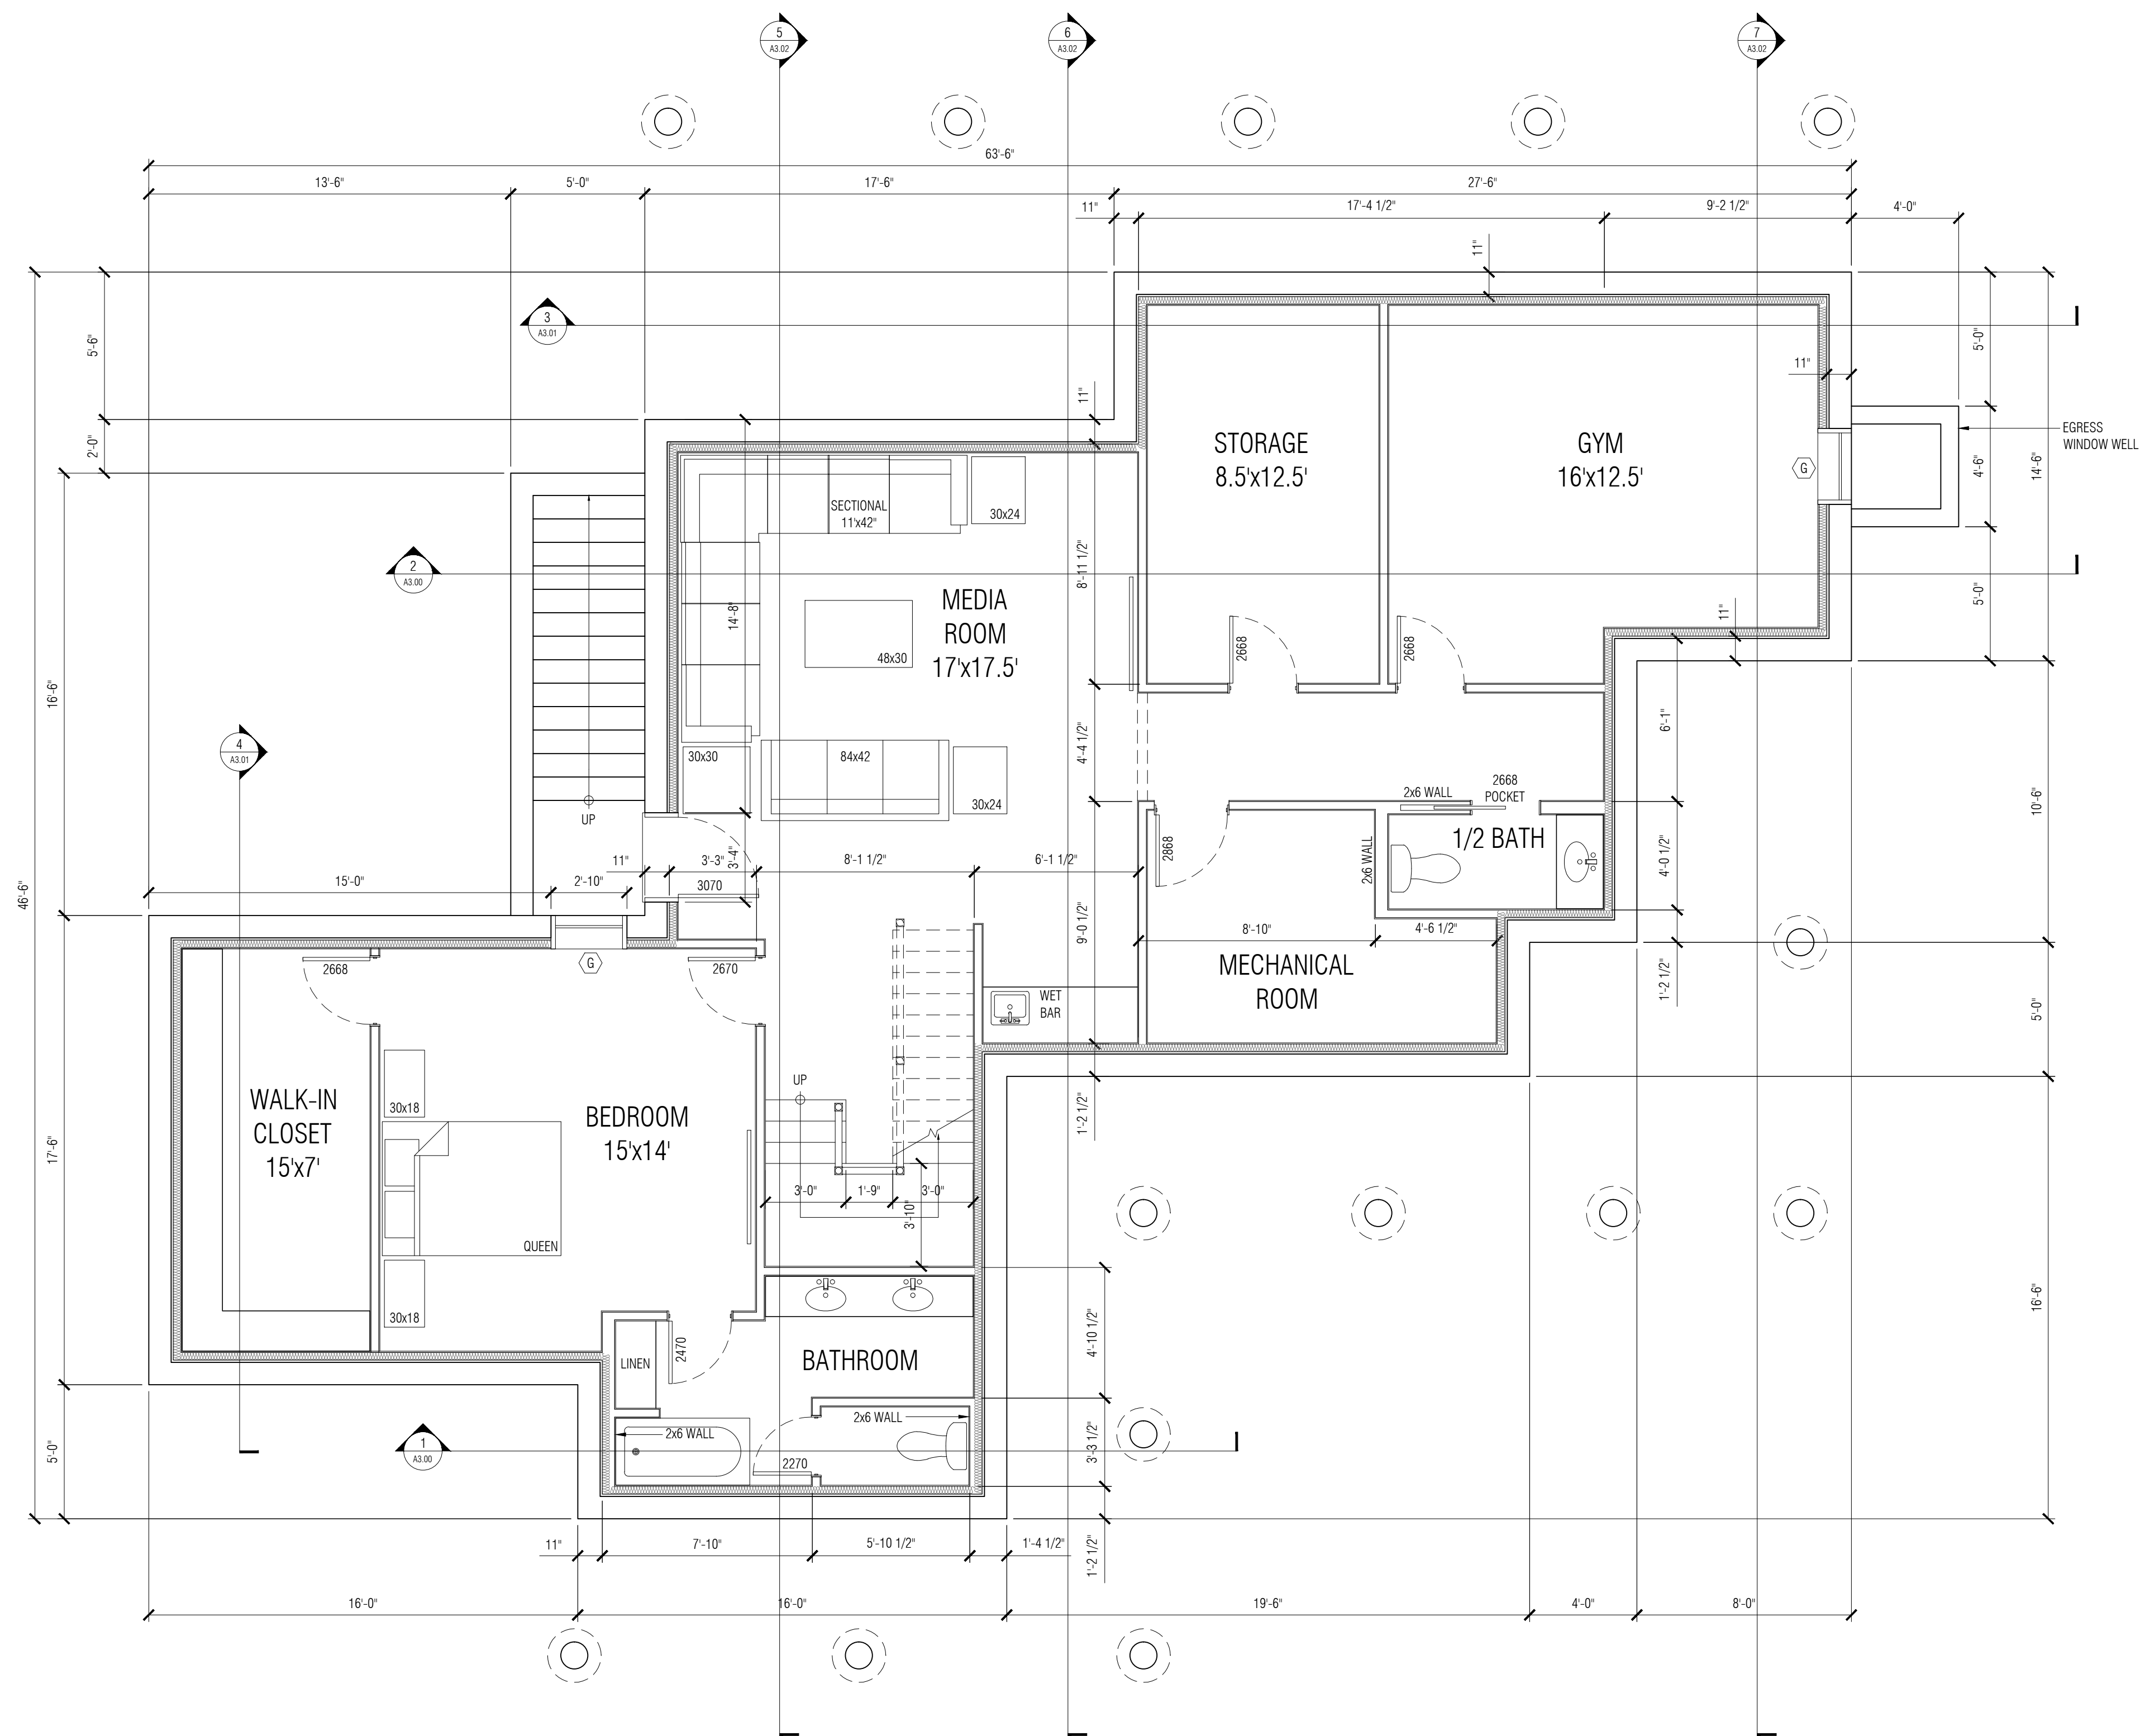

1 BASEMENT FLOOR PLAN
1/4" = 1'-0"

PERMIT SET
FOR CONSTRUCTION

ASAP Engineering &
Design Co., Inc.
Suite One - 15 Sprout Street
Middleborough, MA 02346
Telephone 508-946-3561 - Fax 508-946-1653

SHEET
Title
BASEMENT FLOOR PLAN

Project Name
and Address
81 POLPIS ROAD
NANTUCKET, MA

ORIGINAL	MDT	04-06-22			
Revision	Name	Date			

Contract
2021-160
Project
Dustin Maury
Date
Apr. 06, 2022

SHEET
A1.00